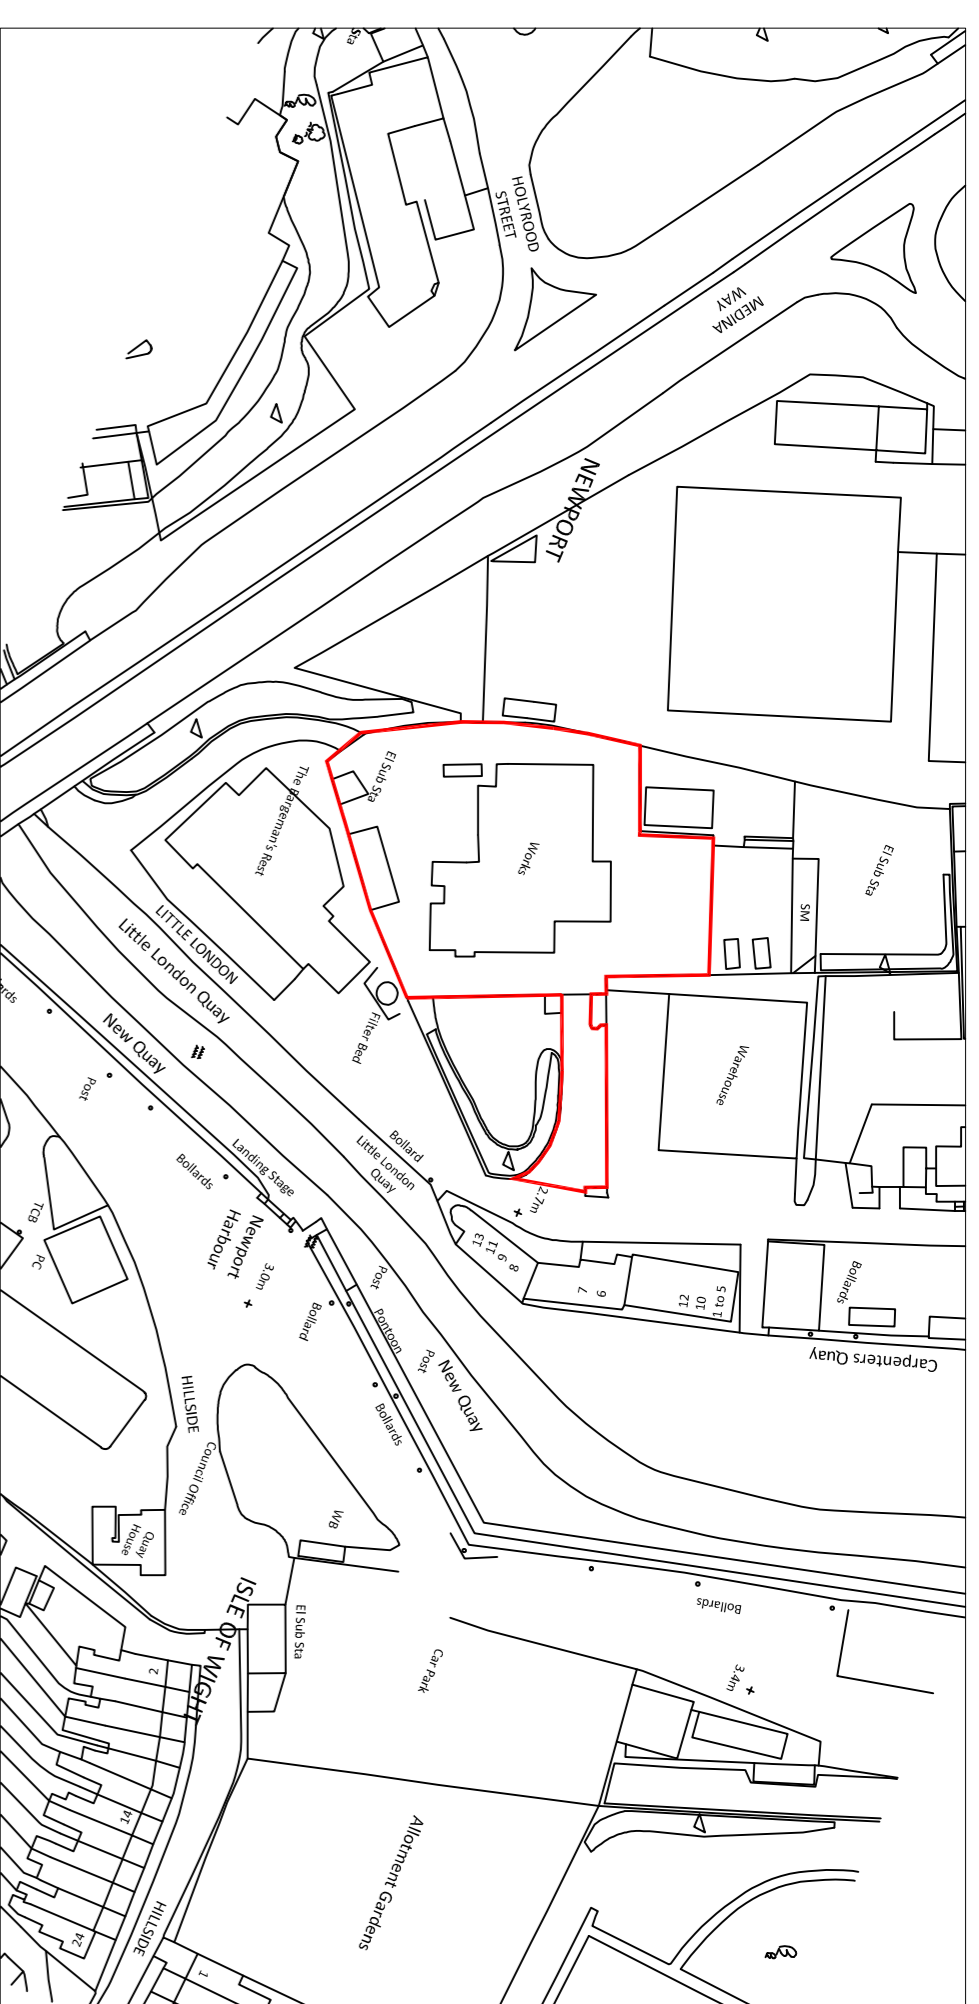
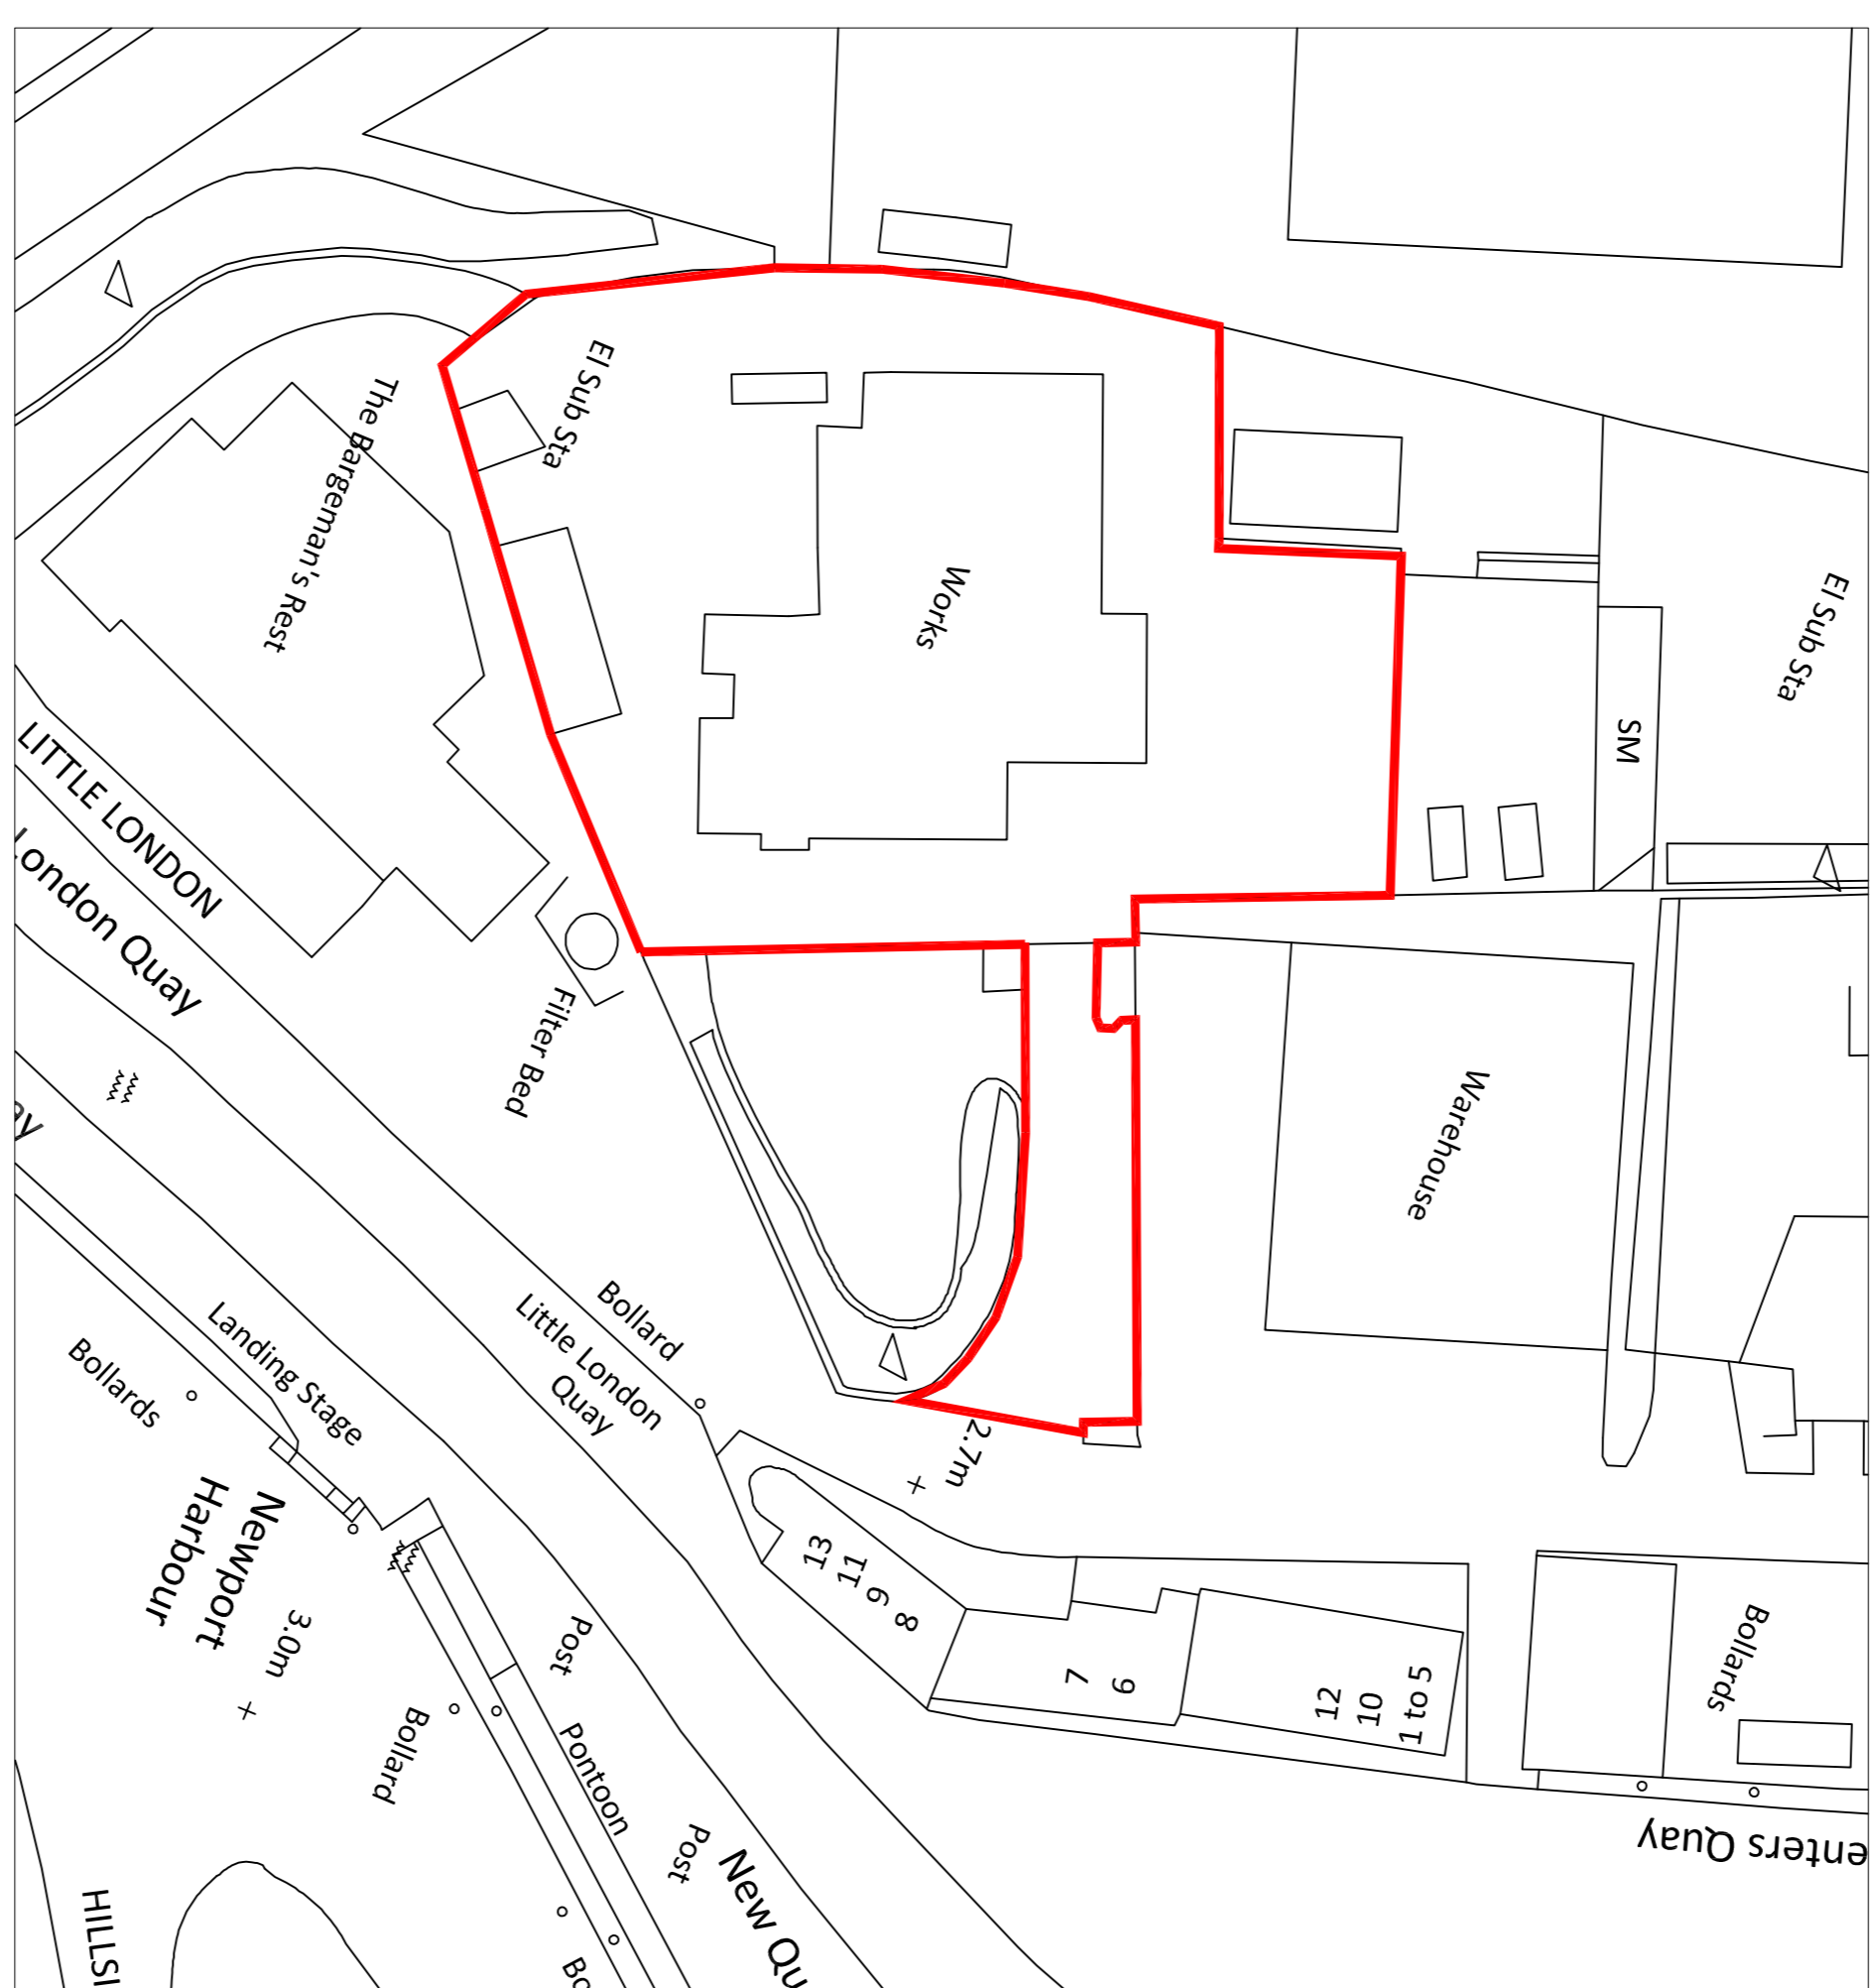


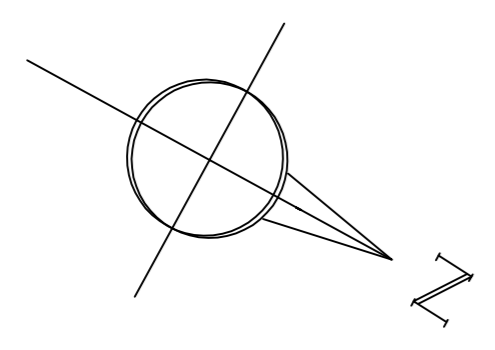
SITE PLAN
(BASED ON TOPOGRAPHICAL SURVEY)
SCALE: 1:200



LOCATION PLAN (BASED ON ORDNANCE SURVEY)
SCALE: 1:1250



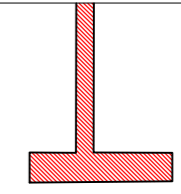
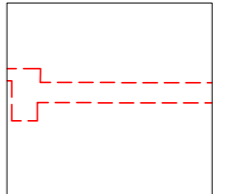
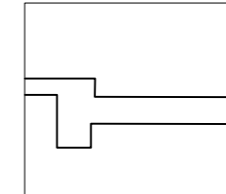
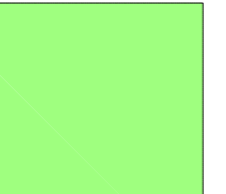
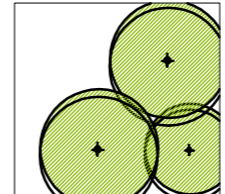
BLOCK PLAN (BASED ON ORDNANCE SURVEY)
SCALE: 1:500



NOTES

- 1 The contents of this drawing are copyright.
- 2 Do not scale, figured dimensions only to be used.
- 3 Contractors must verify all dimensions and report any discrepancies before starting work in hand or making any stop drawings.

LEGEND:

-  EXISTING WALLS TO BE RETAINED
-  EXISTING WALLS TO BE DEMOLISHED
-  PROPOSED WALLS
-  AREAS OF AMENITY
-  PROPOSED MATURE PLANTING

SCHEDULE:
SITE AREA = 0.22 hectares
0.56 acres
PARKING = 23 SPACES

| No. | Revision. | date | by |
|-----|---|----------|----|
| A | BIN & BIKE STORES ADDED PARKING LAYOUT AMENDED | 06.09.12 | JA |

PROPOSED DEVELOPMENT
LITTLE LONDON
NEW PORT
ISLE OF WIGHT
PO30 5BS

HOYLE & CO (BOURNEMOUTH) LTD

PROPOSED SITE PLAN

| scale | AS SHOWN @ A1 | checked | GR |
|-------------------|---------------|---------|---------|
| date | JULY 2012 | drawn | B&Cheer |
| 8168 / 105 | | | |

ANDERS ROBERTS & ASSOCIATES LTD
CHAPEL STUDIOS, 14 PUREWELL,
CHRISTCHURCH, DORSET, BH23 1EP
tels: (01202) 479919
facs: (01202) 488522
email: anders@andersroberts.com
web: www.andersroberts.com

