



NOTES

- 1 This contents of this drawing are copyright.
- 2 Do not scale, figured dimensions only to be used.
- 3 Contractors must verify all dimensions and report any discrepancies before putting work in hand or making any shop drawings.
- 4 Sewer connection position is indicative. Final positioning to be confirmed with utility authority.

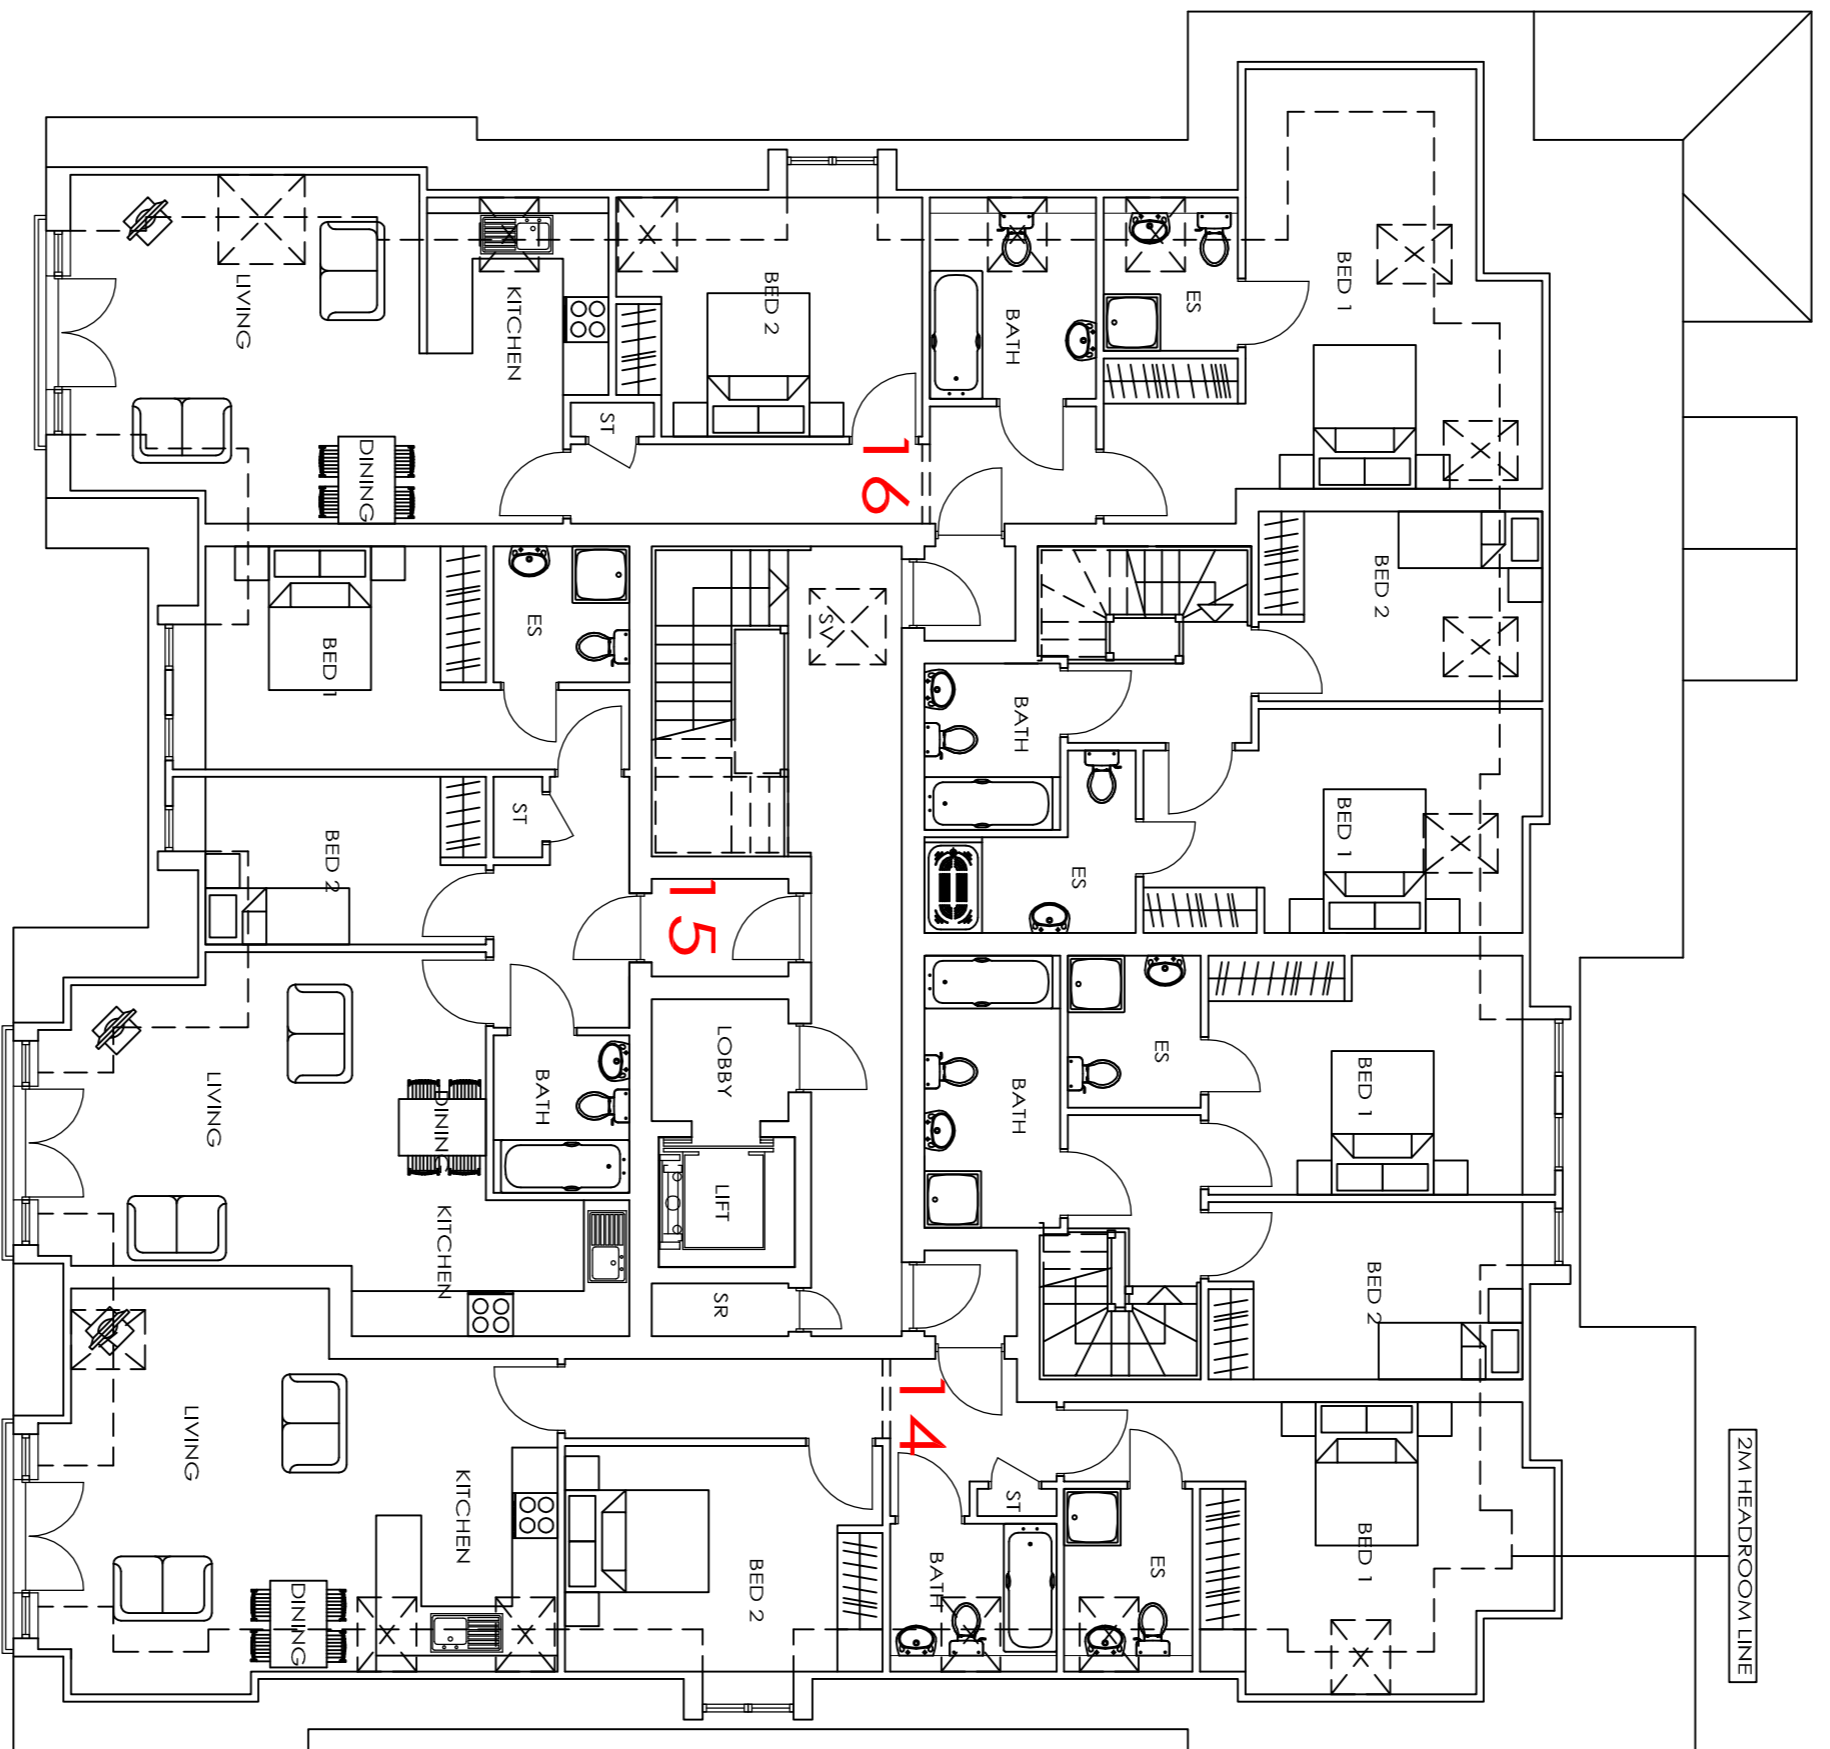

UPPER FLOOR PLAN
SCALE 1:100

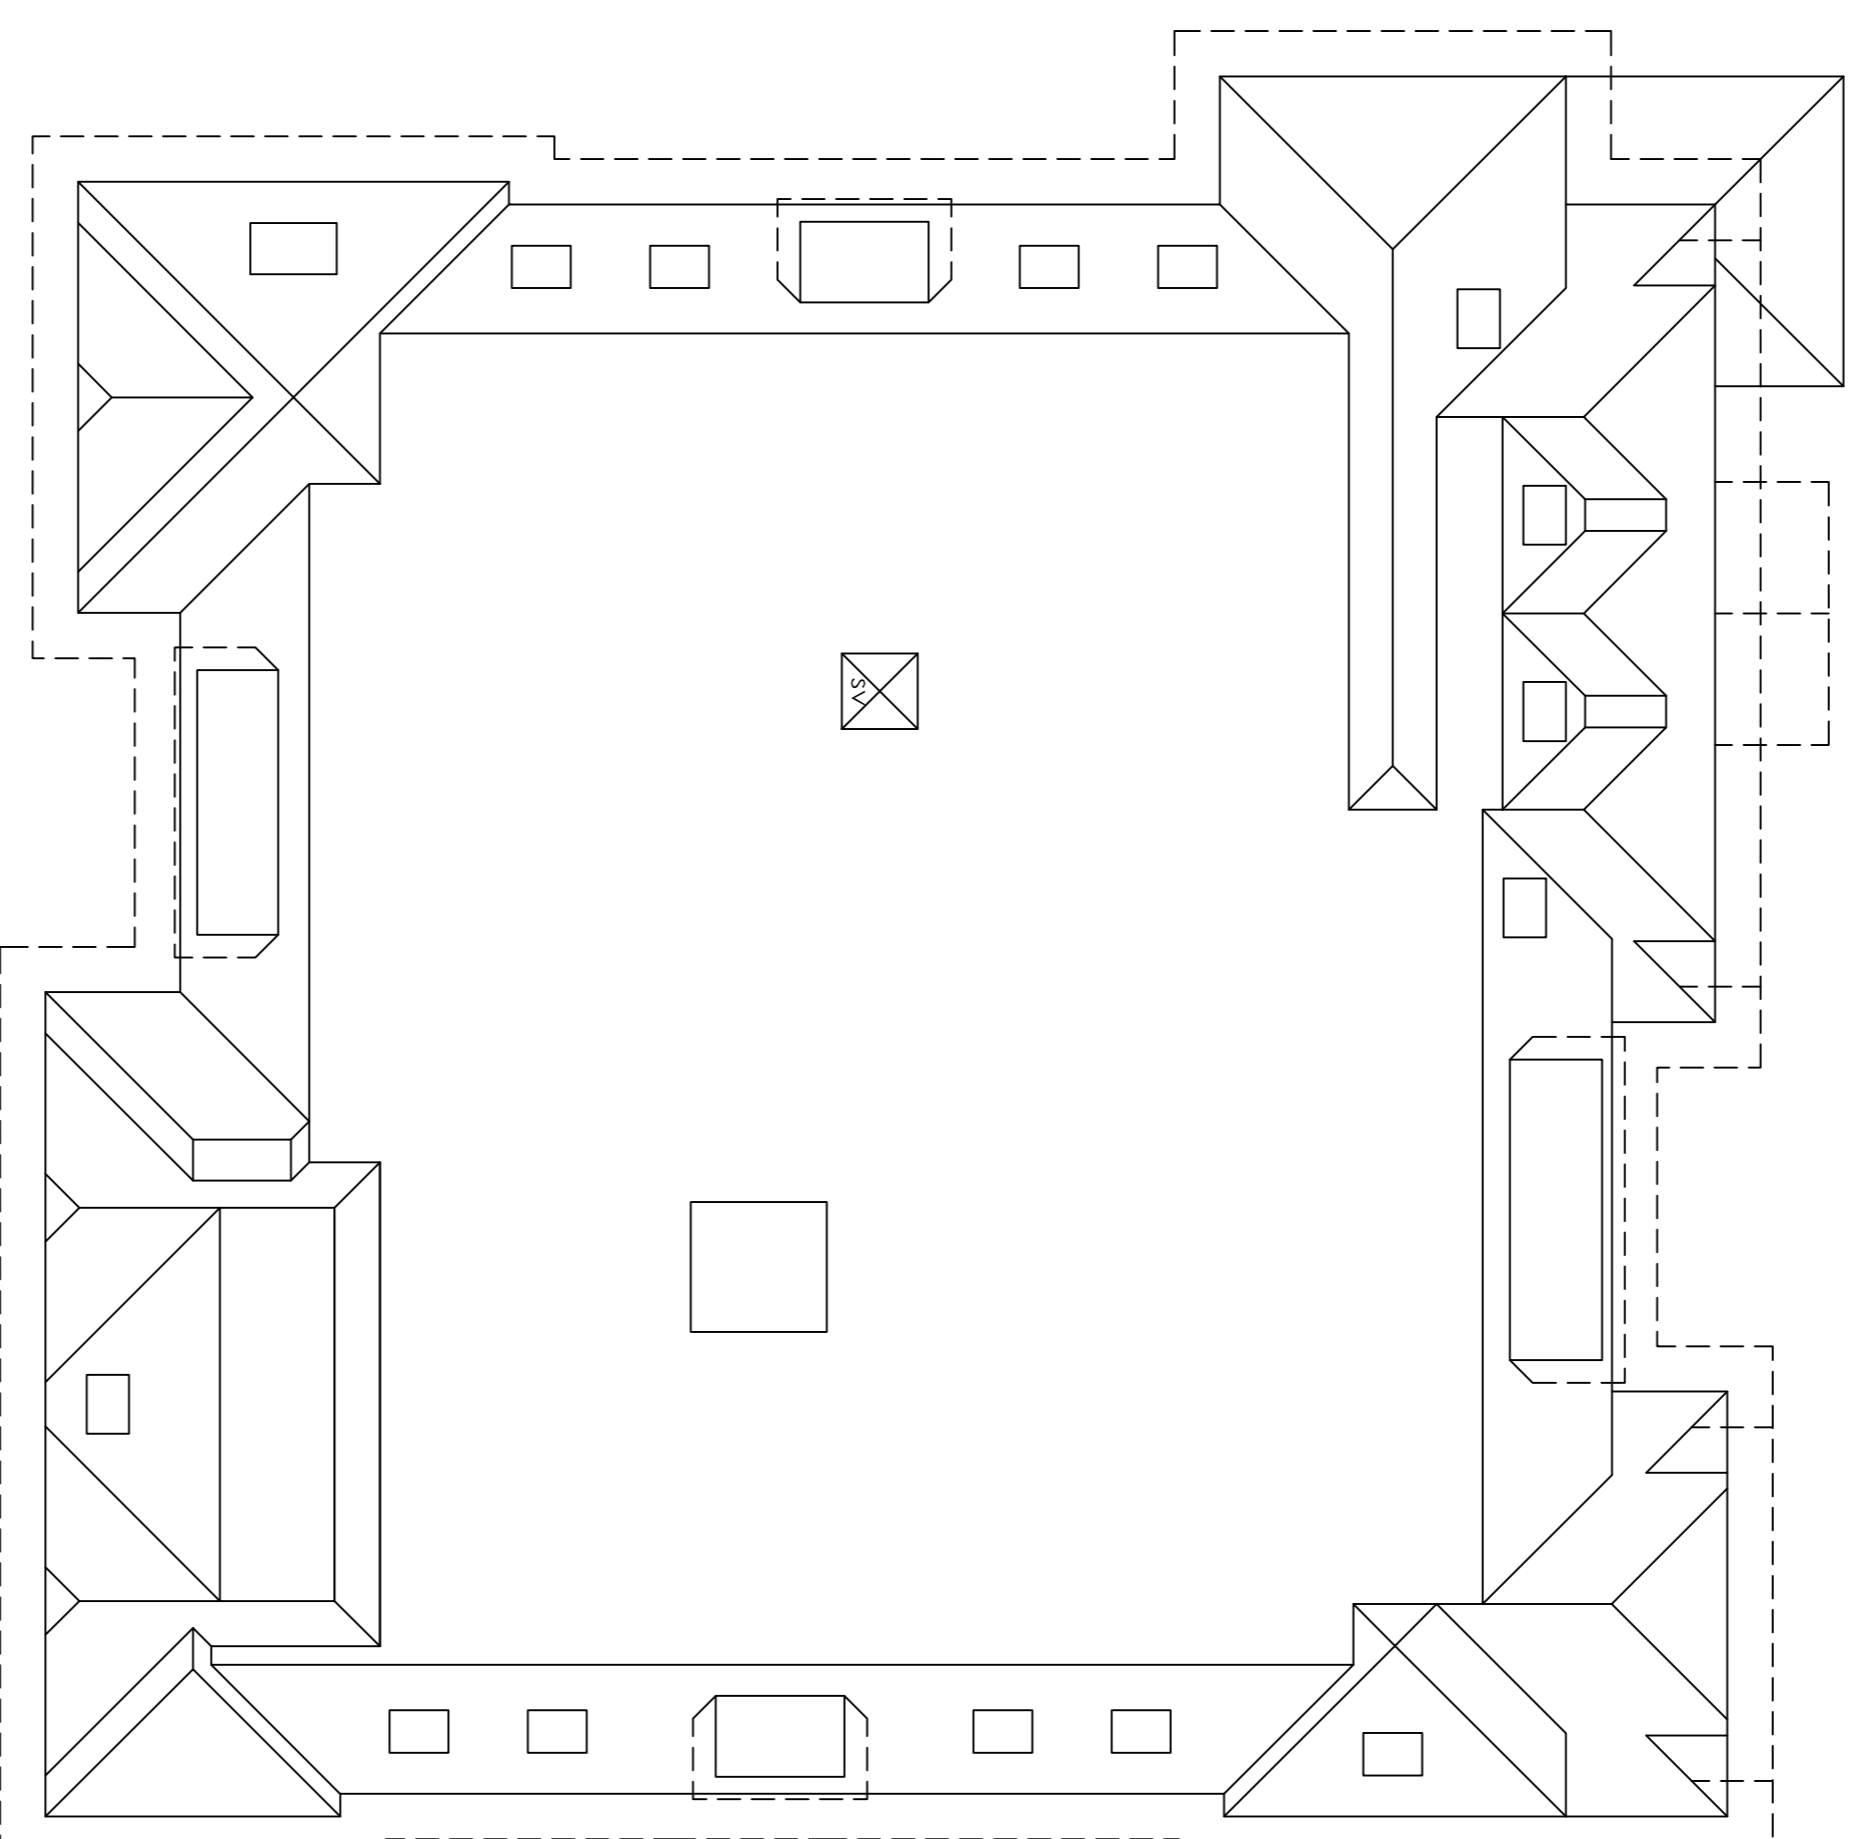

ROOF PLAN
SCALE 1:100

- A** PLANNERS COMMENTS: 25-10-11 LM
- MOVED MAIN ENTRANCE
 - FLAT 8 BALCONY REDUCED
 - AMENDMENT TO MATERIAL SCHEDULE

| No. | Revision. | date | by |
|-----|-----------|------|----|
| | | | |

PROPOSED DEVELOPMENT
ST. GEORGES HOTEL,
WESTCLIFF GARDENS,
BOURNEMOUTH,
DORSET, BH2 5HL

WHITELOCK

PROPOSED FLOOR PLANS
(3 OF 3)

| scale | AS SHOWN @ A1 | checked | GR |
|-------|-----------------|---------|----|
| date | SEP 2011 | drawn | LM |
| | 8129/103 | A1 | |


ANDERS ROBERTS & ASSOCIATES LTD

CHARBEL STUDIOS, 14 PINEWELL,
 CHRISTCHURCH, DORSET, BH23 1EP
 TEL: (01202) 472919
 FAX: (01202) 488522
 email: enquiries@andersroberts.com
 web: www.andersroberts.com




NOTES

- 1 The contents of this drawing are copyright.
- 2 Do not scale. Figured dimensions only to be used.
- 3 Contractor must verify all dimensions and report any discrepancies before putting work in hand or making any shop drawings.
- 4 Sewer connection position is indicative. Final positioning to be confirmed with utility authority.

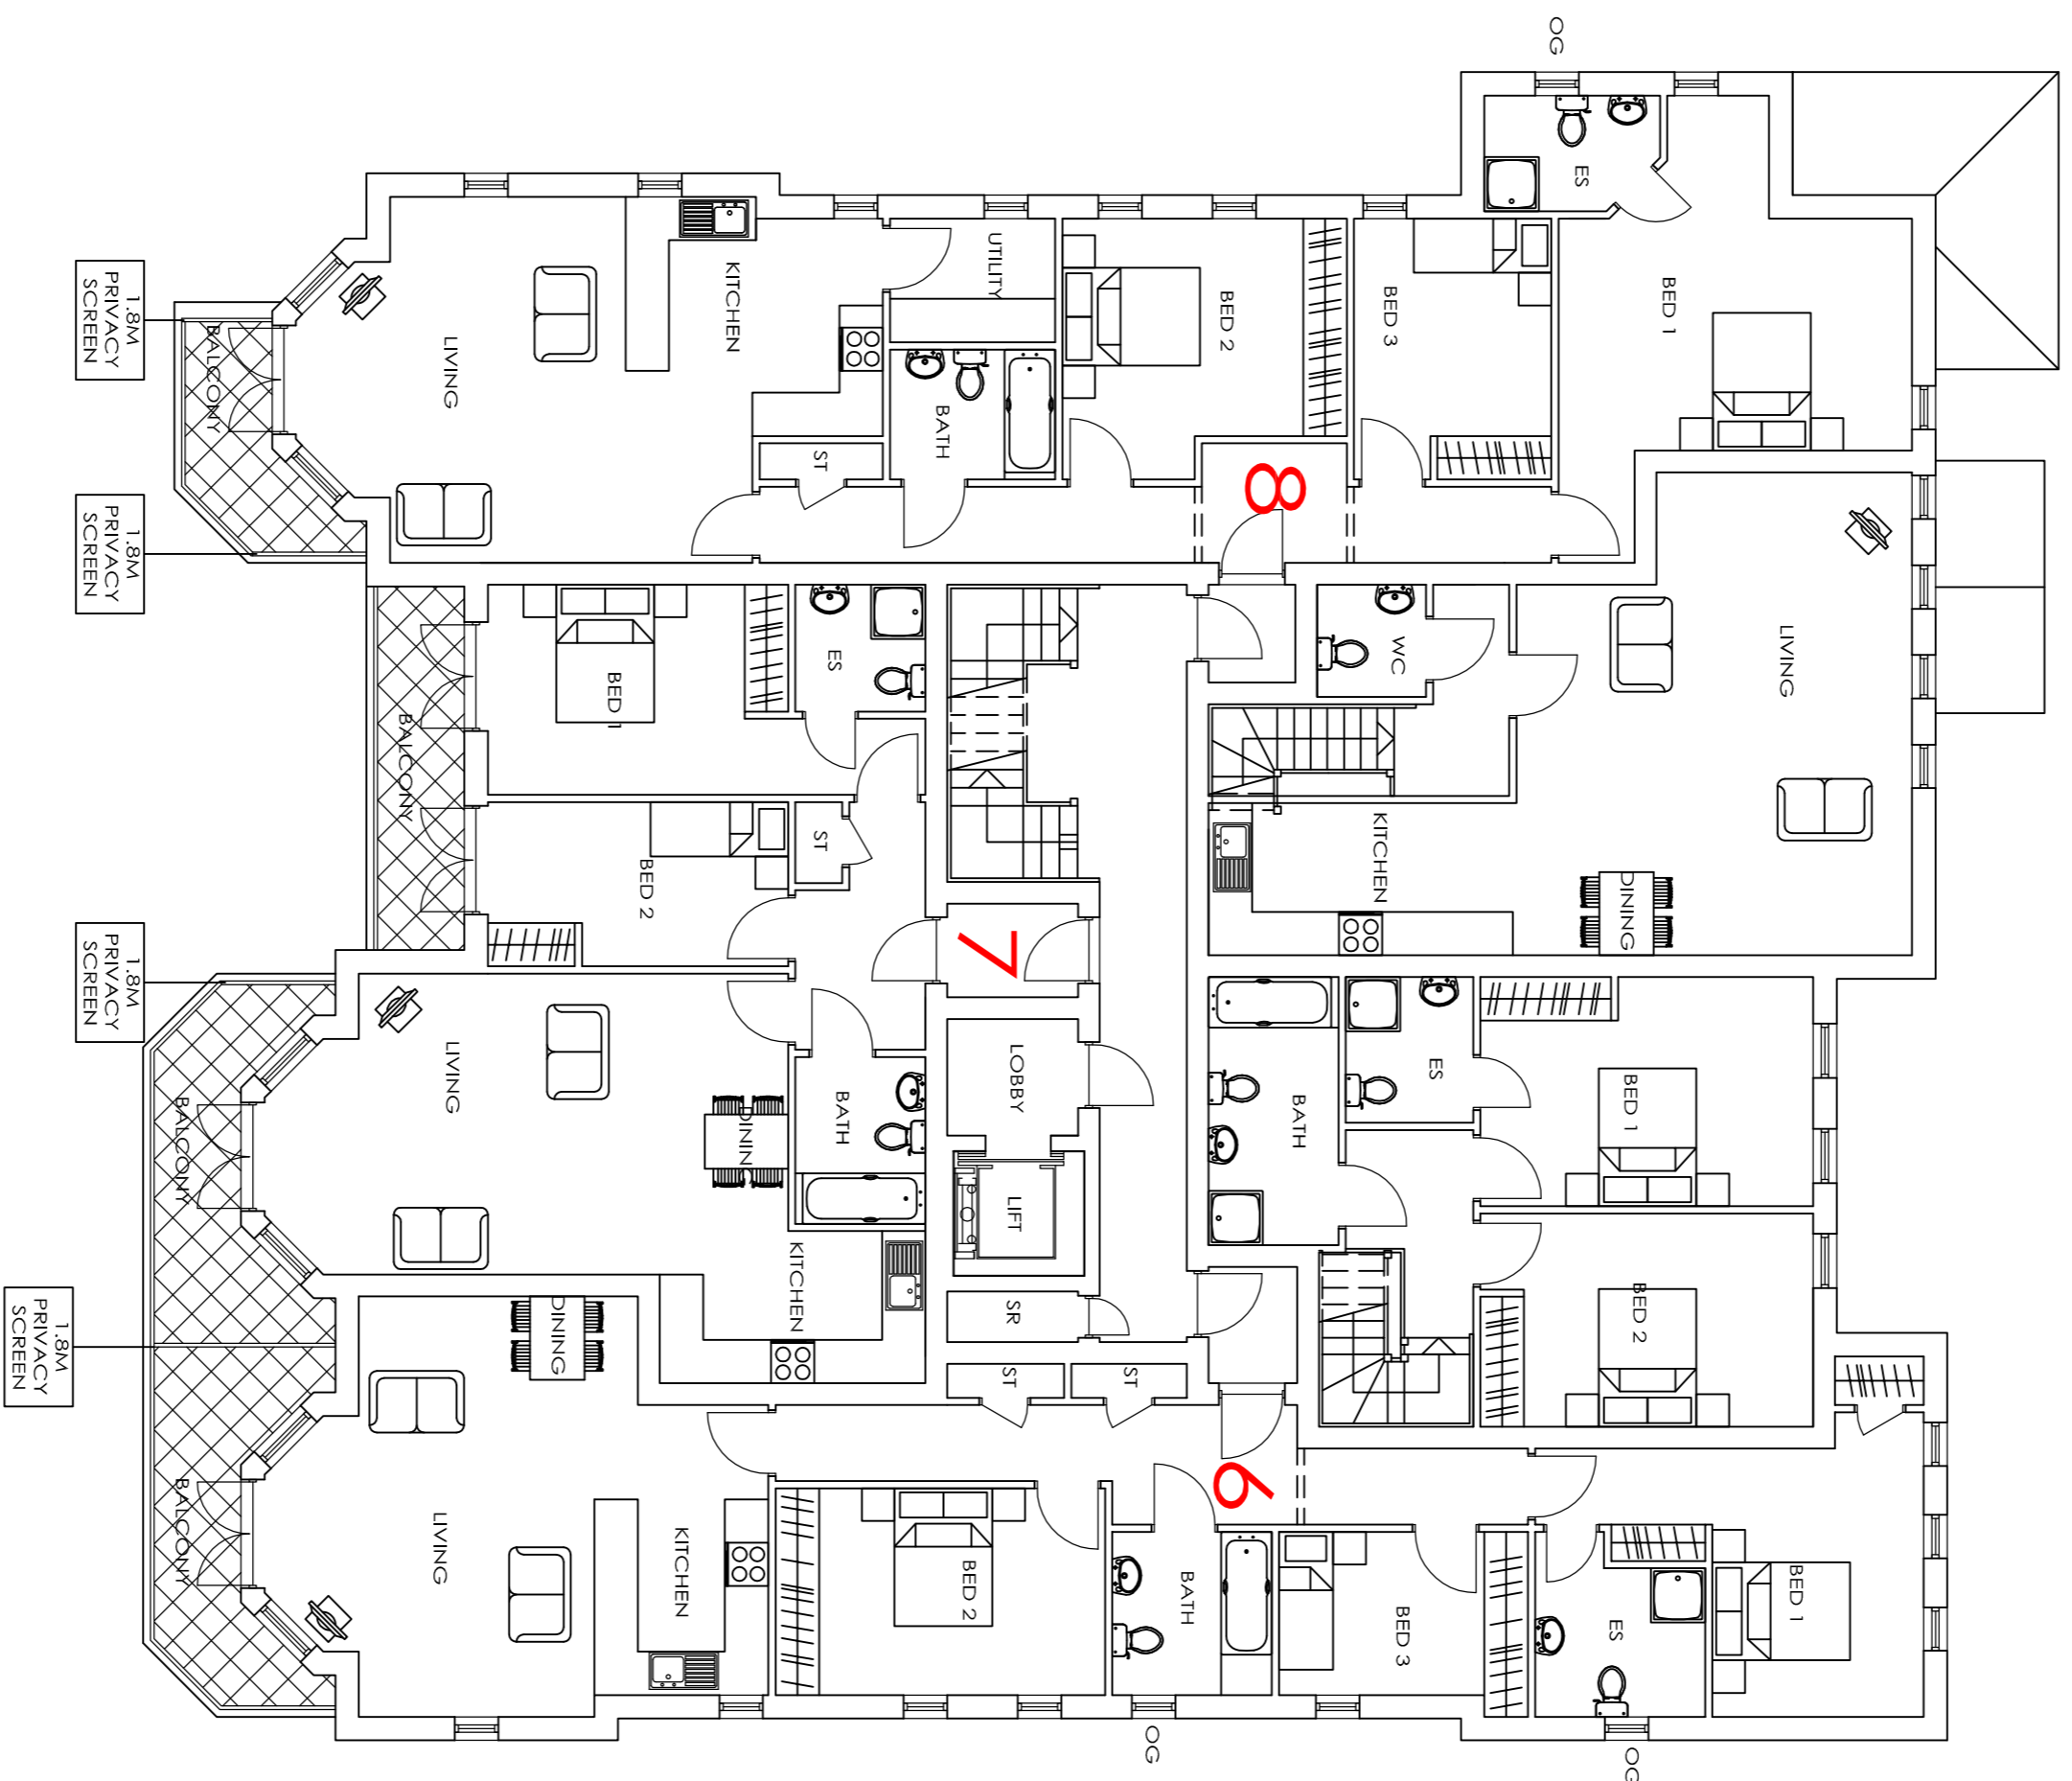

FIRST FLOOR PLAN
SCALE 1:100

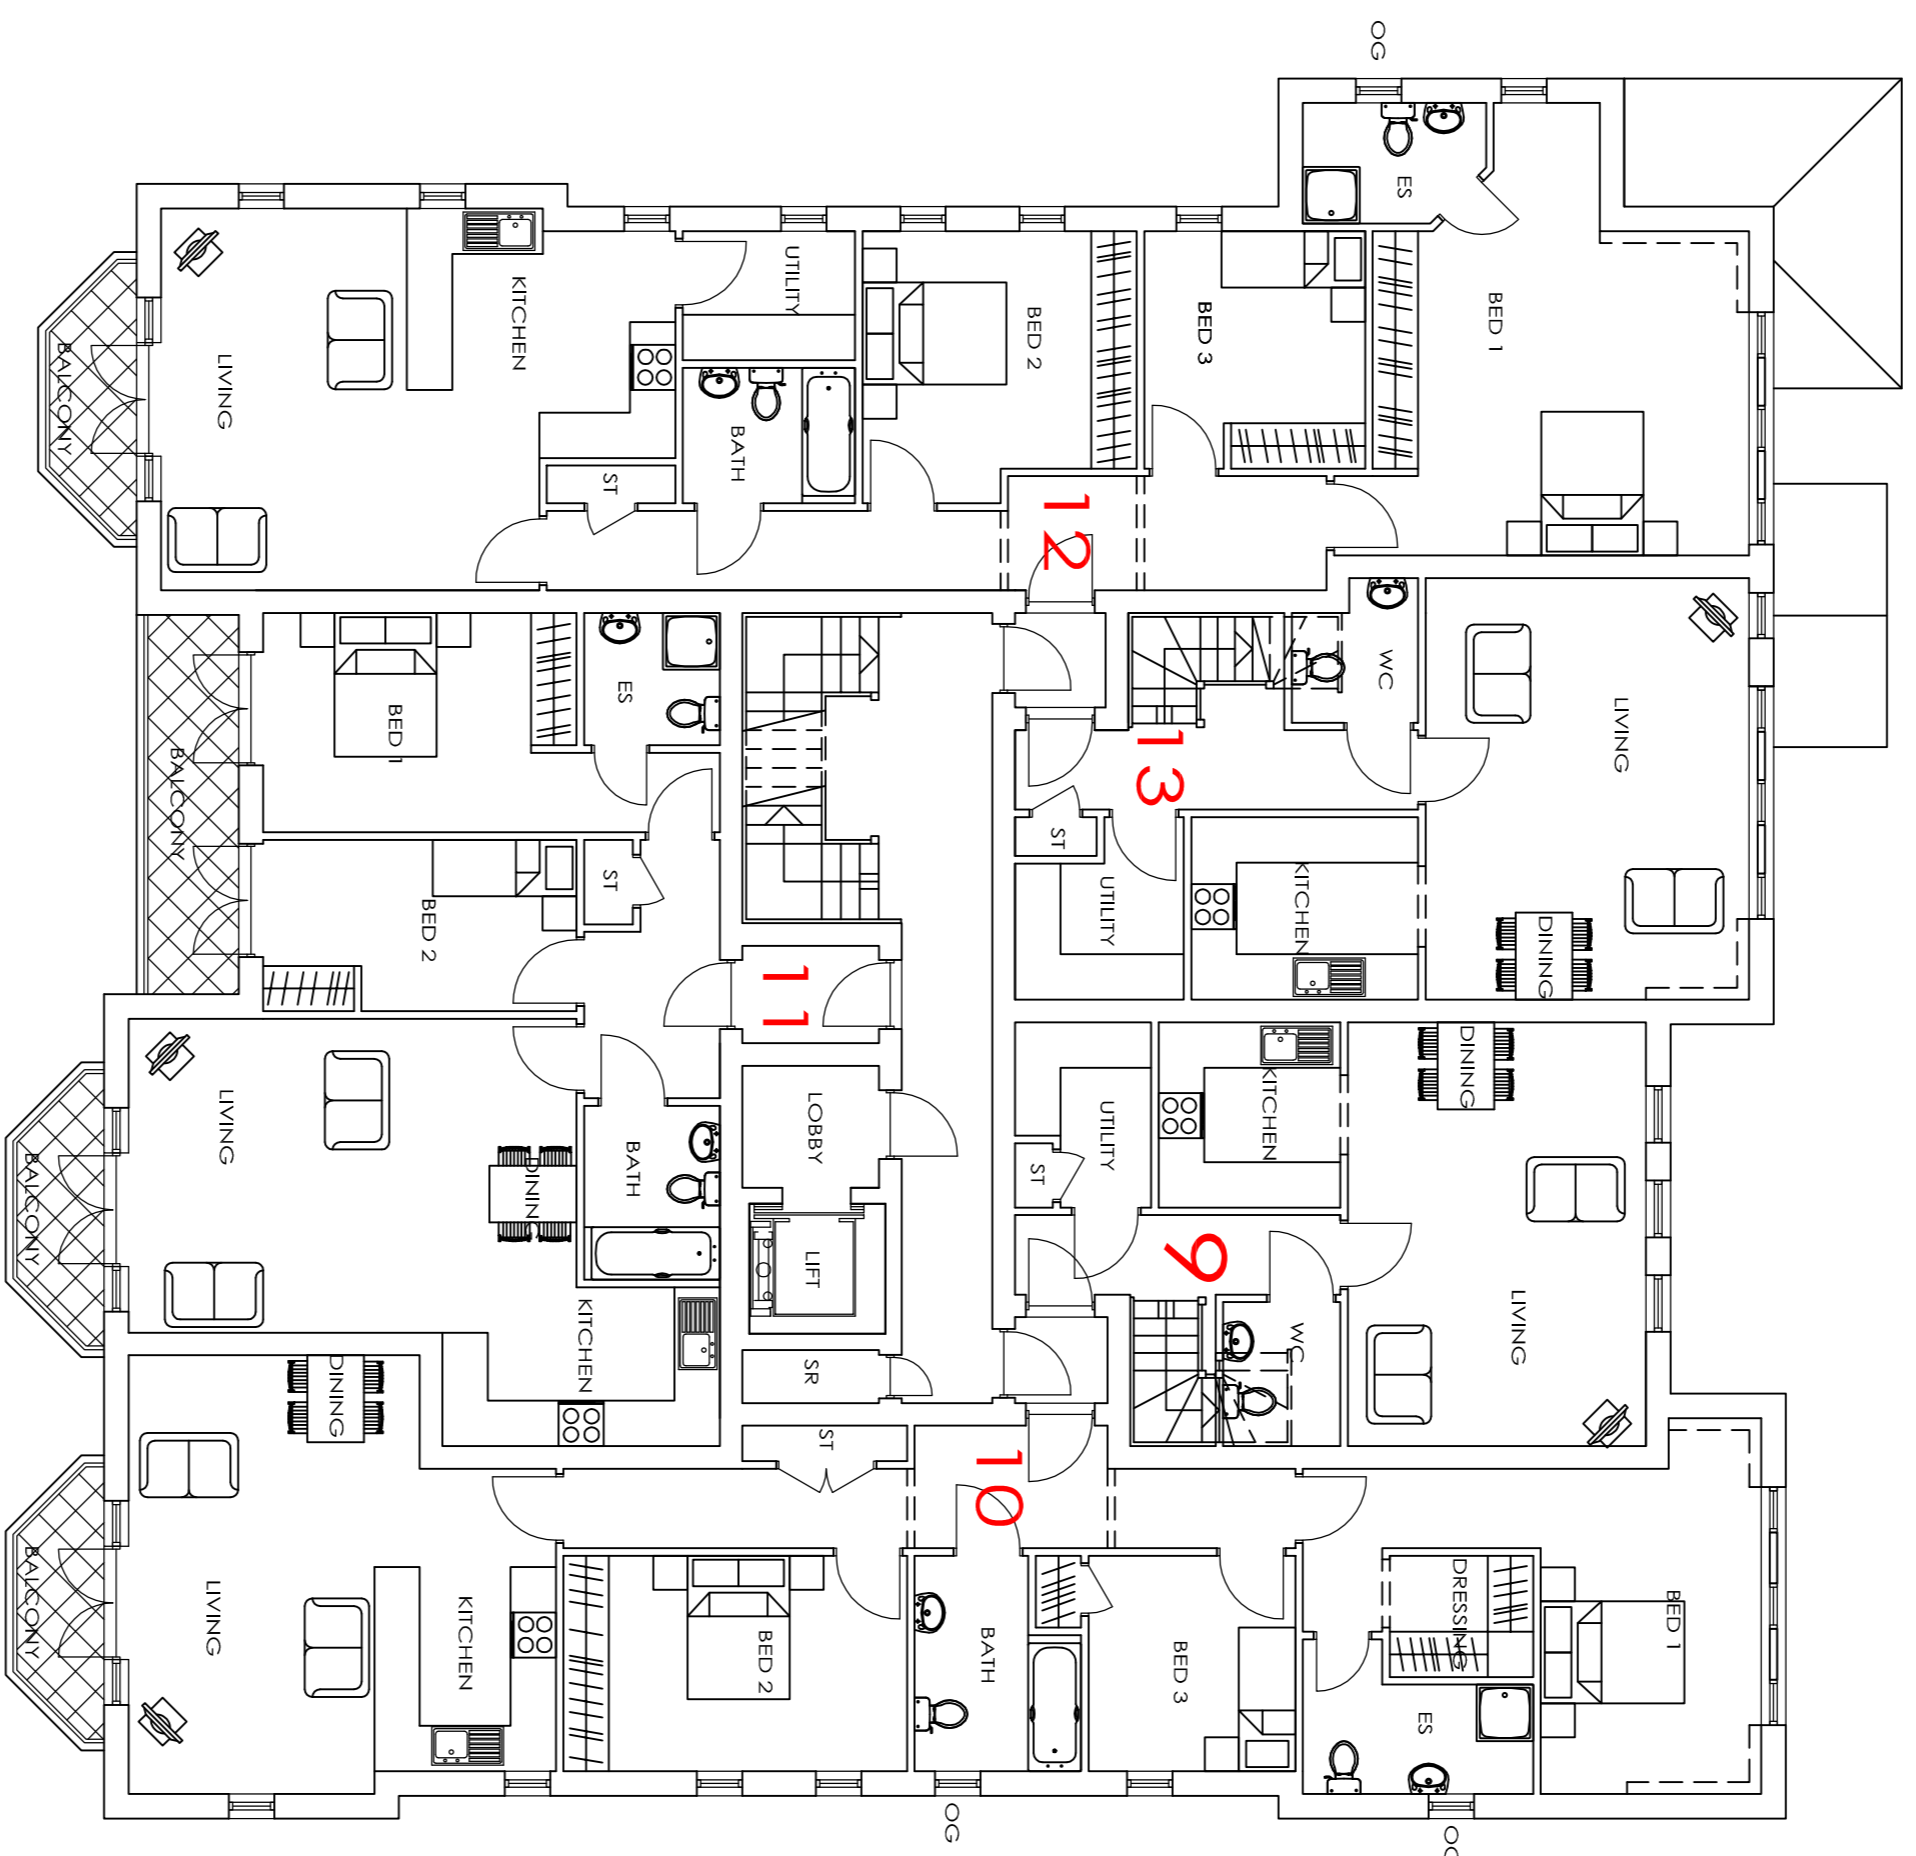

SECOND FLOOR PLAN
SCALE 1:100

- A PLANNERS COMMENTS: 25-10-11 LM
- MOVED MAIN ENTRANCE
 - FLAT 8 BALCONY REDUCED
 - AMENDMENT TO MATERIAL SCHEDULE

| No. | Revision. | date | by |
|-----|-----------|------|----|
| | | | |

PROPOSED DEVELOPMENT
ST. GEORGES HOTEL,
WESTCLIFF GARDENS,
BOURNEMOUTH,
DORSET, BH2 5HL

WHITELOCK

PROPOSED FLOOR PLANS
(2 OF 3)

| scale | AS SHOWN @ A1 | checked | GR |
|-----------------|---------------|---------|----|
| date | SEP 2011 | drawn | LM |
| 8129/102 | | A | |

ANDERS ROBERTS & ASSOCIATES LTD

CHAPEL STUDIOS, 14 PUREWELL,
CHRISTCHURCH, DORSET, BH23 1EP
tel: (01202) 479919
fax: (01202) 488522
email: enquiries@andersroberts.com
web: www.andersroberts.com

