



LEGEND:

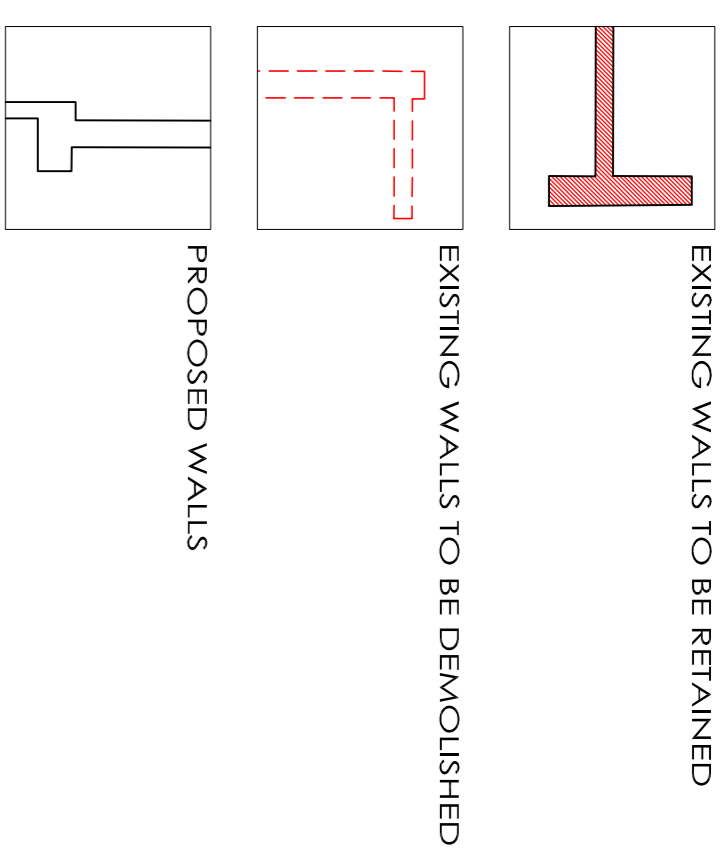

UNIT AREAS TABLE			
UNIT	SQ.M	SQ.FT	BEDS
1	58	624.3	1
2	74	796.5	2
3	74	796.5	2
4	72	775	1
5	72	775	1
6	72	775	1
7	72	775	1
8	87	936.4	2
9	71	764.2	1
10	113	1216.3	2
11	90	968.7	2
12	120	1291.6	2
13	83	893.4	2
14	81	871.8	2
15	62	667.3	1
16	64	688.8	1
17	75	807.3	1
18	98	1054.8	2
19	80	861	2
20	64	688.8	1
21	75	807.3	1


(D) = duplex apartment

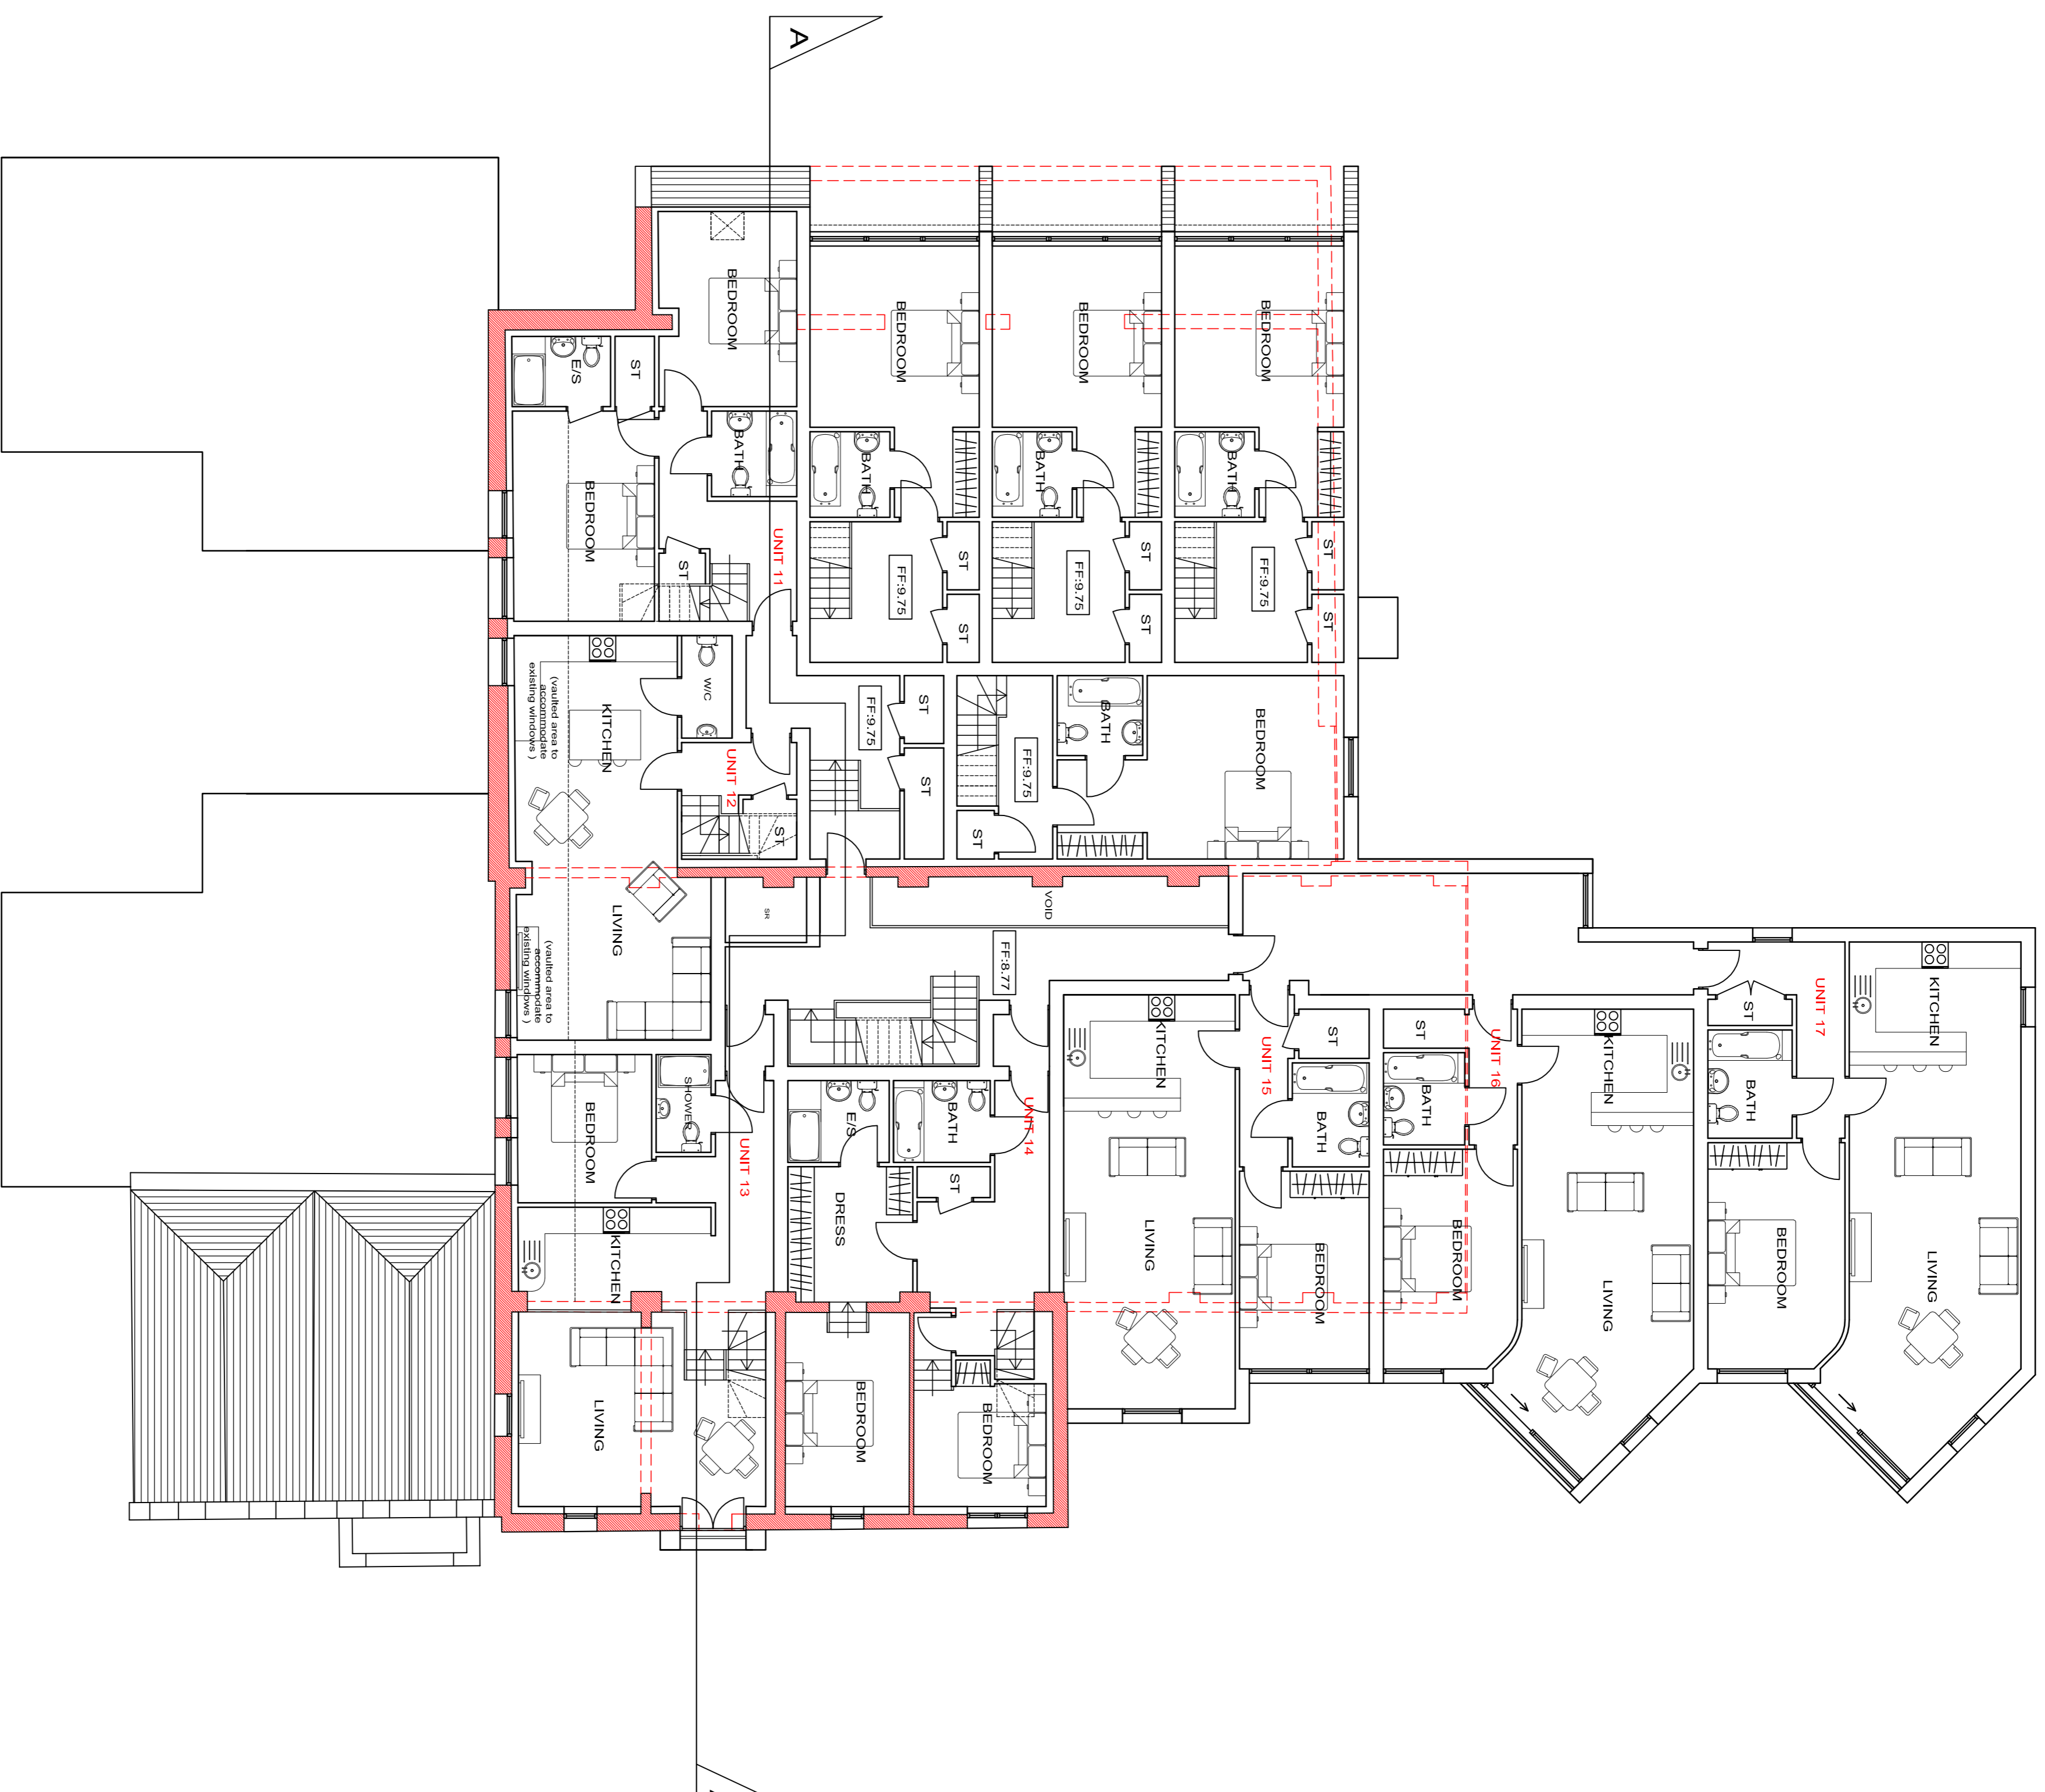

FIRST FLOOR PLAN  
SCALE: 1:100

NOTES

- 1 The contents of this drawing are copyright.
- 2 Do not scale. Figured dimensions only to be used.
- 3 Contractors must verify all dimensions and report any discrepancies before putting work in hand or making any shop drawings.

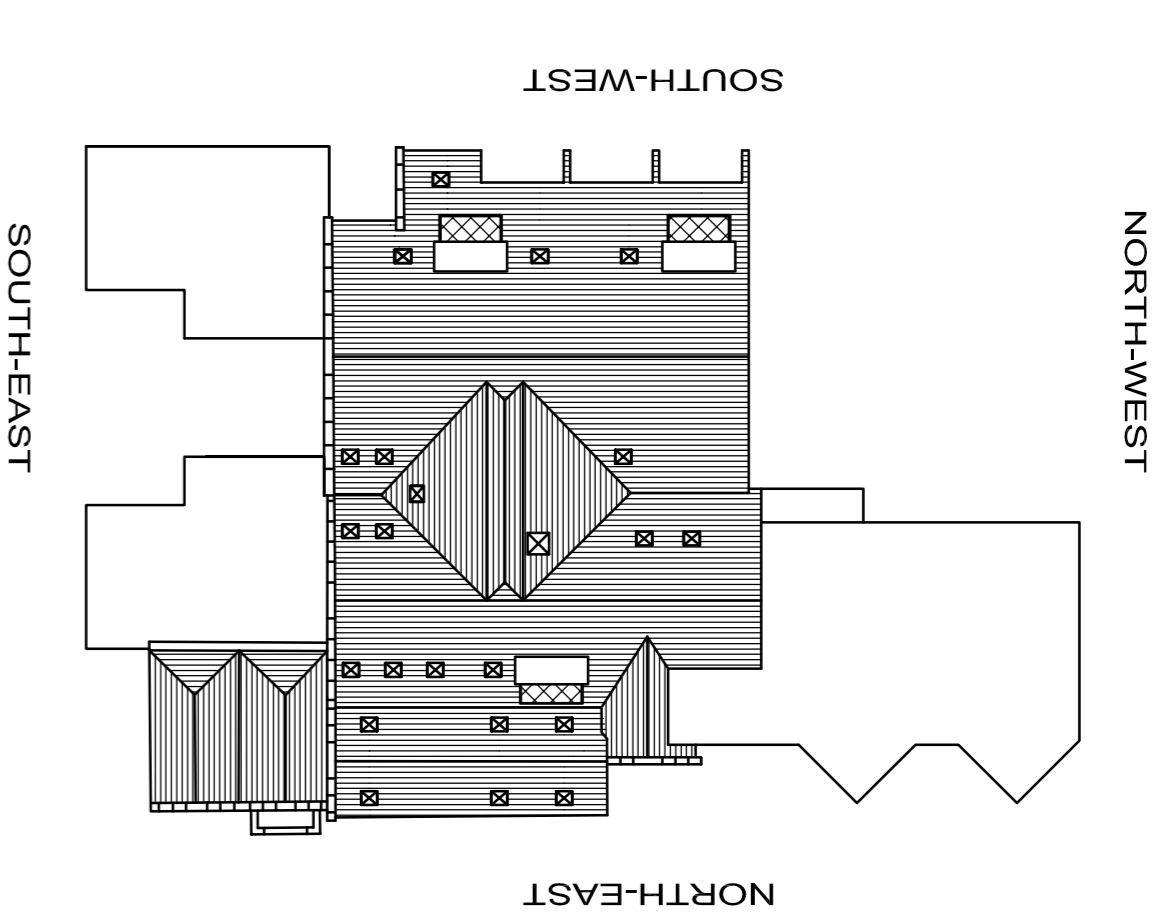

No.	Revision.	date	by
A	MINOR AMENDMENTS	06.07.12	JA

PROPOSED DEVELOPMENT  
LITTLE LONDON  
NEW PORT  
ISLE OF WIGHT  
PO30 5BS

HOYLE & CO (BOURNEMOUTH) LTD


PROPOSED FIRST FLOOR PLAN

scale	AS SHOWN @ A1	Checked/GR
date	JULY 2012	drawn B.Cheer
<b>8168 / 103</b>		

ANDERS ROBERTS & ASSOCIATES LTD  
CHAPFL STUDIOS, 14 PUREWELL,  
CHRISTCHURCH, DORSET, BH23 1EP  
tel: (01202) 479919  
fax: (01202) 488522  
email: enquiries@andersroberts.com  
web: www.andersroberts.com




**LEGEND:**

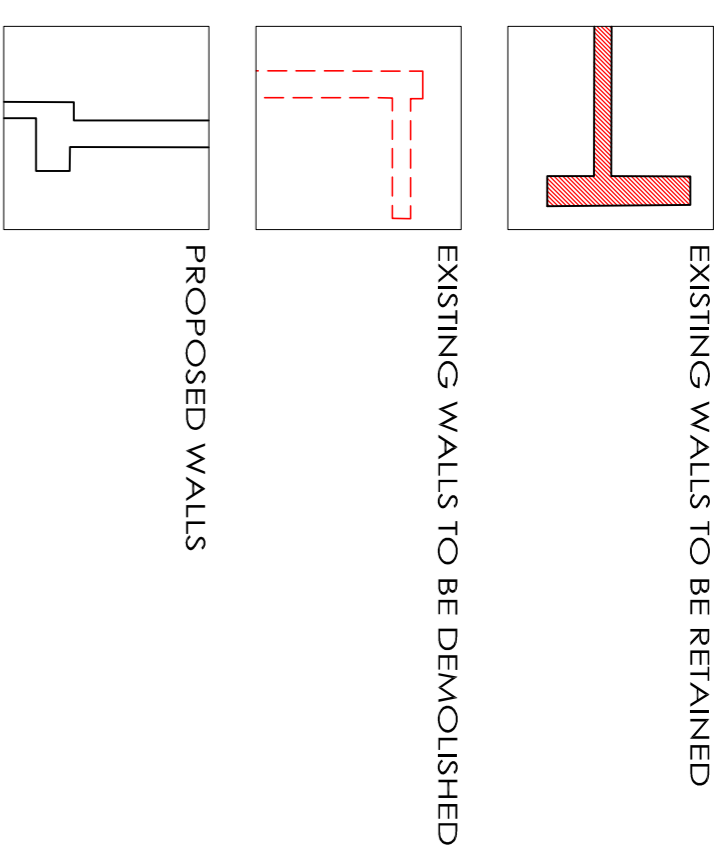

UNIT AREAS TABLE			
UNIT	SQ.M	SQ.FT	BEDS
1	58	624.3	1
2	74	796.5	2
3	74	796.5	2
(D) 4	72	775	1
(D) 5	72	775	1
(D) 6	72	775	1
(D) 7	72	775	1
8	87	936.4	2
9	71	764.2	1
10	113	1216.3	2
(D) 11	90	968.7	2
(D) 12	120	1291.6	2
(D) 13	83	893.4	2
(D) 14	81	871.8	2
15	62	667.3	1
16	64	688.8	1
17	75	807.3	1
18	98	1054.8	2
19	80	861	2
20	64	688.8	1
21	75	807.3	1


(D) = duplex apartment

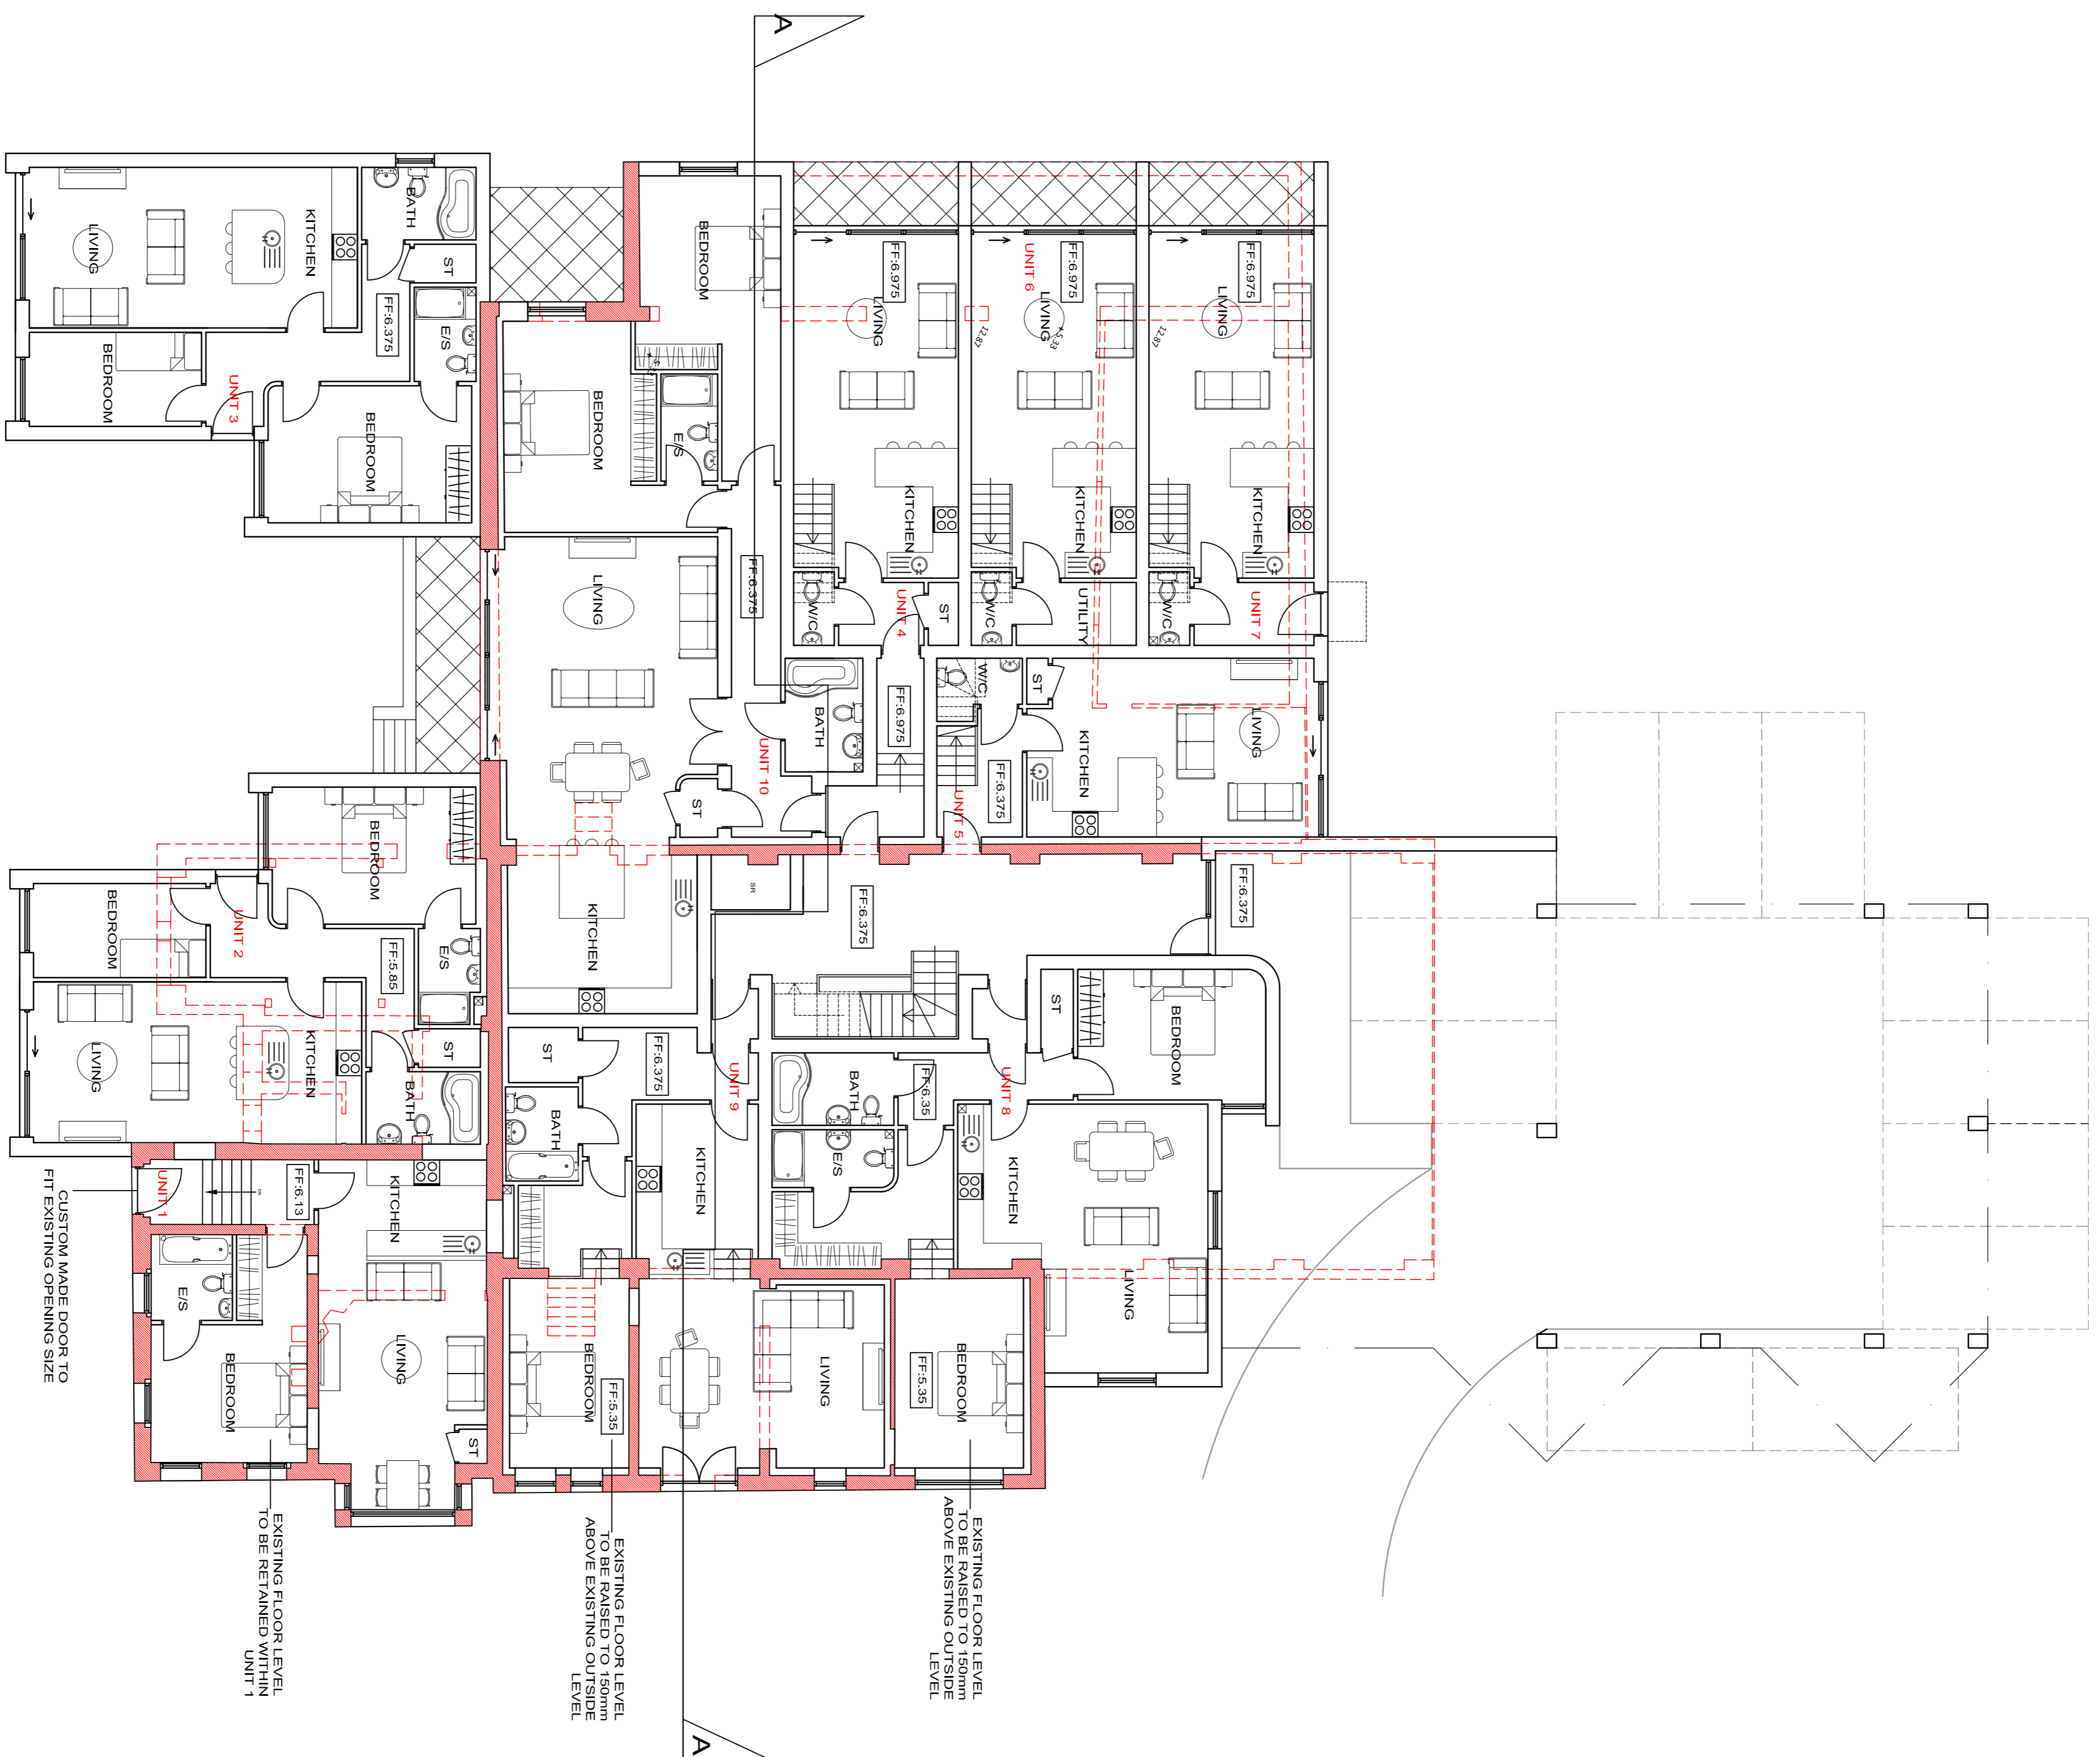

**GROUND FLOOR PLAN**  
SCALE: 1:100

**NOTES**

- 1 The contents of this drawing are copyright.
- 2 Do not scale, figured dimensions only to be used.
- 3 Contractors must verify all dimensions and report any discrepancies before putting work in hand or making any shop drawings.

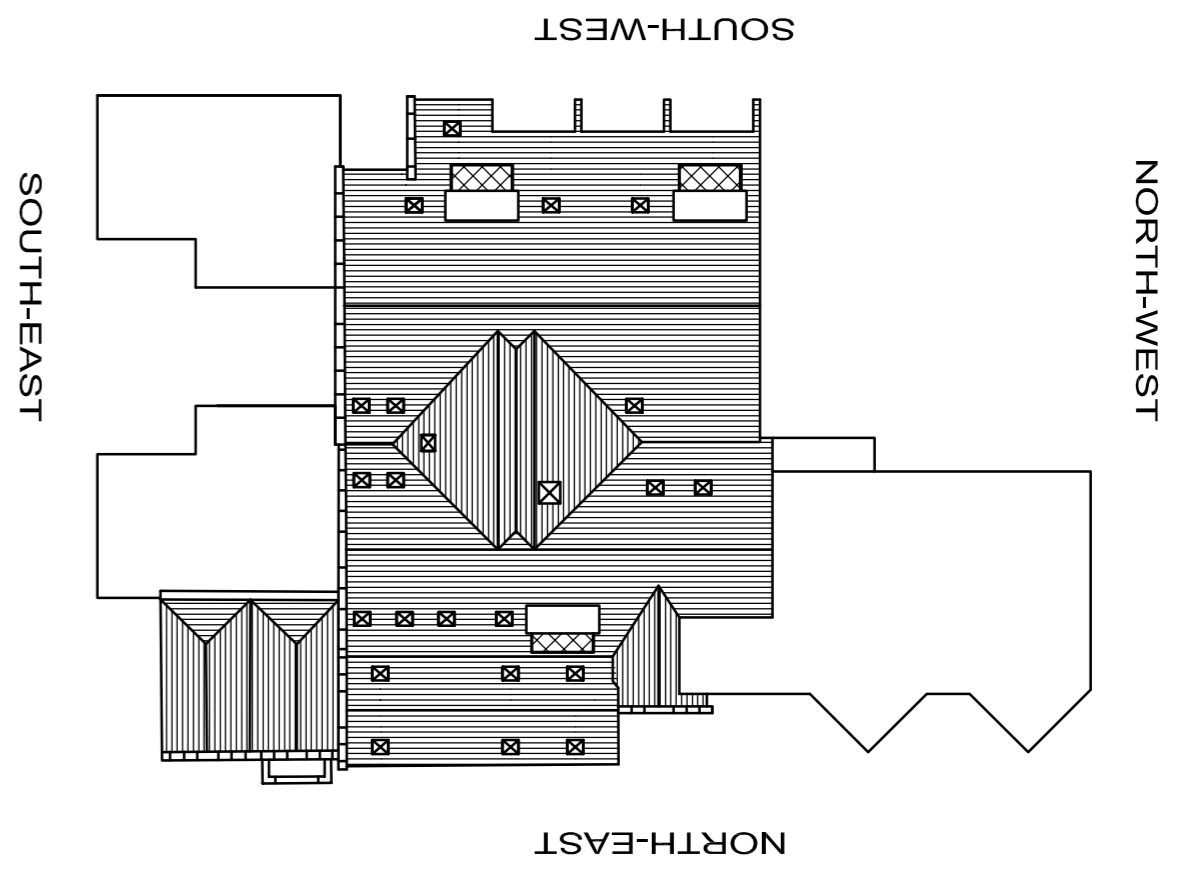

A	SERVICE RISER ADDED TO ALL FLOORS. STAIRS AMENDED. STORE ADDED TO UNIT 8.	06.09.12	JA
No.	Revision.	date	by

**PROPOSED DEVELOPMENT**  
LITTLE LONDON  
NEW PORT  
ISLE OF WIGHT  
PO30 5BS

**HOYLE & CO (BOURNEMOUTH) LTD**

**PROPOSED GROUND FLOOR PLAN**

Scale	AS SHOWN @ A1	Checked	GR
date	JULY 2012	drawn	B.Chapier
<b>8168 / 102</b>			

**ANDERS ROBERTS & ASSOCIATES LTD**  
CHAPEL STUDIOS, 14 PUREWELL,  
CHRISTCHURCH, DORSET, BH23 1EP  
Tel: (01202) 479919  
Fax: (01202) 488522  
email: enquiries@andersroberts.com  
web: www.andersroberts.com