
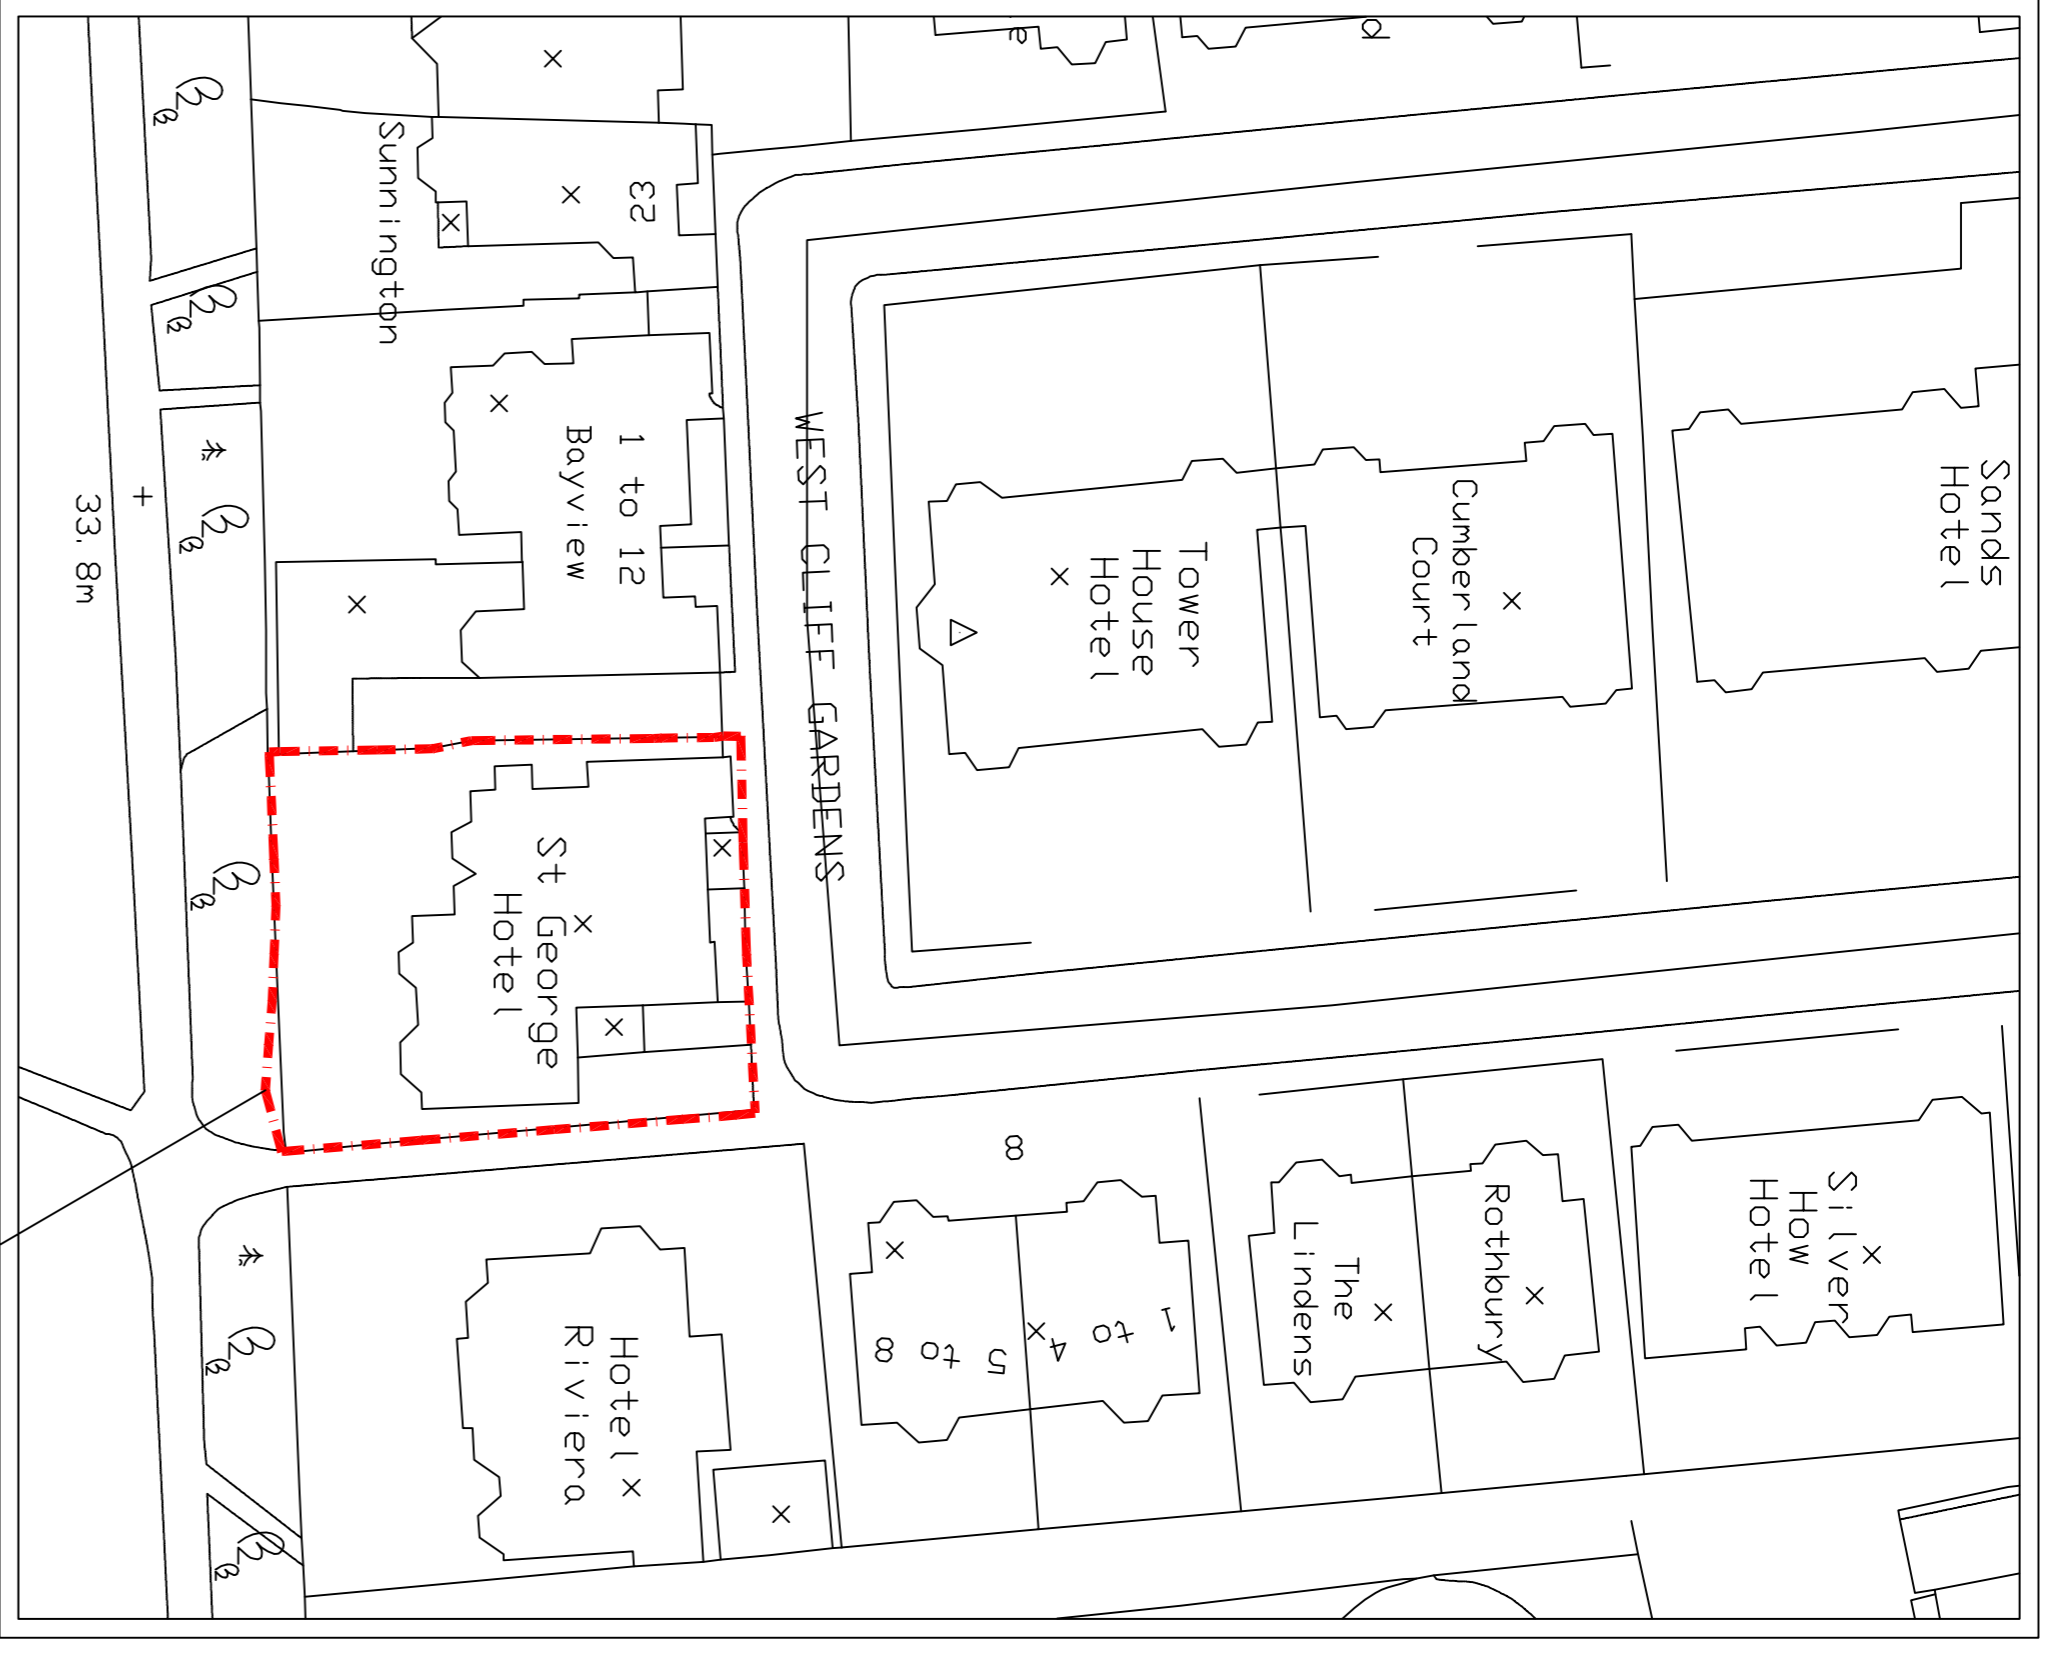


500.106
200.00N
▲ 36.67m

WEST CLIFF GARDENS

STAIR LEANING UP TO
GROUND FLOOR ENTRANCE

ENTRANCE TO LOWER
GROUND PARKING

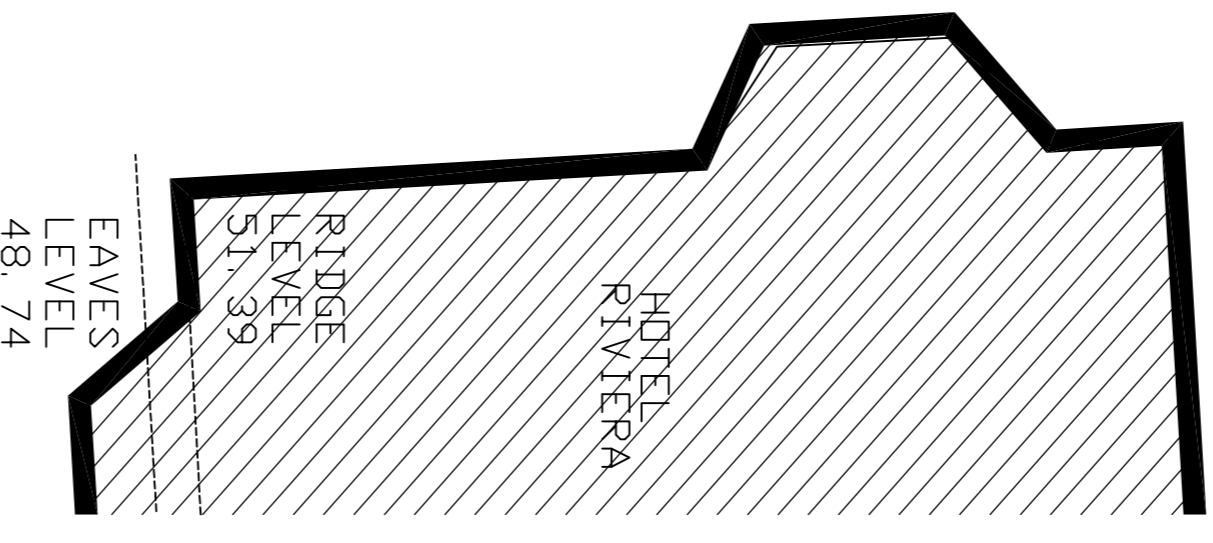

EXISTING BLOCK PLAN
SCALE 1:500
BASED ON ORDNANCE SURVEY EXTRACT

PLEASE NOTE MINOR DISCREPANCY BETWEEN TOPOGRAPHICAL SURVEY AND ORDNANCE SURVEY INFORMATION. (RED LINE SHOWN TAKEN FROM TOPO SURVEY)



EXISTING LOCATION PLAN
SCALE 1:1250
BASED ON ORDNANCE SURVEY EXTRACT

NOTES

- The contents of this drawing are copyright.
- Do not scale. Figured dimensions only to be used.
- Contractors must verify all dimensions and report any discrepancies before putting work in hand or making any shop drawings.
- Spower connection position is indicative. Final positioning to be confirmed with utility authority.


EXISTING BUILDING
TO BE DEMOLISHED

PREVIOUSLY
APPROVED SCHEME

EXISTING LEVELS

PROPOSED LEVELS

PROPOSED PLANTING

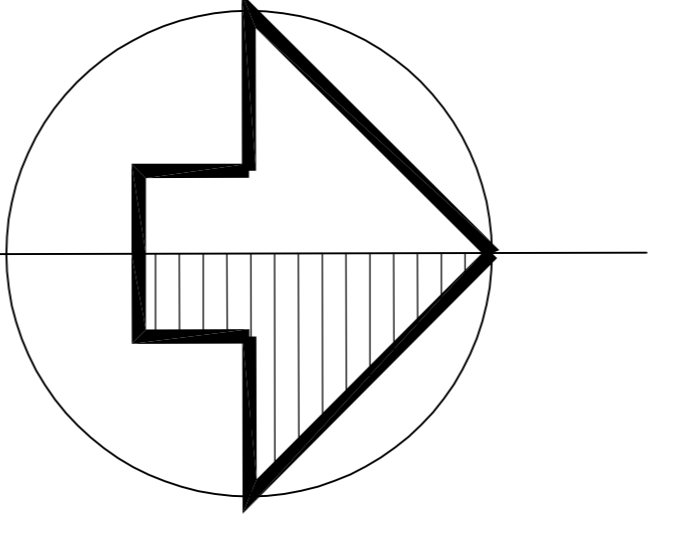

SITE AREA @ 0.08 HECTARES / 0.19 ACRES
6 X 2 BED FLATS, 4 X 2 BED MAISONNETTES &
6 X 3 BED FLATS
16 CAR SPACES & 3 MOTORCYCLE SPACES
16 X CYCLE SPACES

PLANNERS COMMENTS:
• MOVED MAIN ENTRANCE
• FLAT 8 BALCONY REDUCED
• AMENDMENT TO MATERIAL SCHEDULE

No.	Revision.	date	by

PROPOSED DEVELOPMENT
ST. GEORGES HOTEL,
WESTCLIFF GARDENS,
BOURNEMOUTH,
DORSET, BH2 5HL

WHITELOCK

SITE BLOCK & LOCATION PLAN

scale AS SHOWN @ A1	checked GR
date SEP 2011	drawn LM
8129/100	

ANDERS ROBERTS & ASSOCIATES LTD
CHAPEL STUDIOS, 14 PUREWELL,
CHRISTCHURCH, DORSET, BH23 1TF
t: (01202) 4279719
f: (01202) 488922
e: enquiries@andersroberts.com
w: www.andersroberts.com

